


基本計画図



※本図面は市民アンケートを経て市が作成・公表した基本計画図(イメージ図)です。提案内容を縛るものではありません。

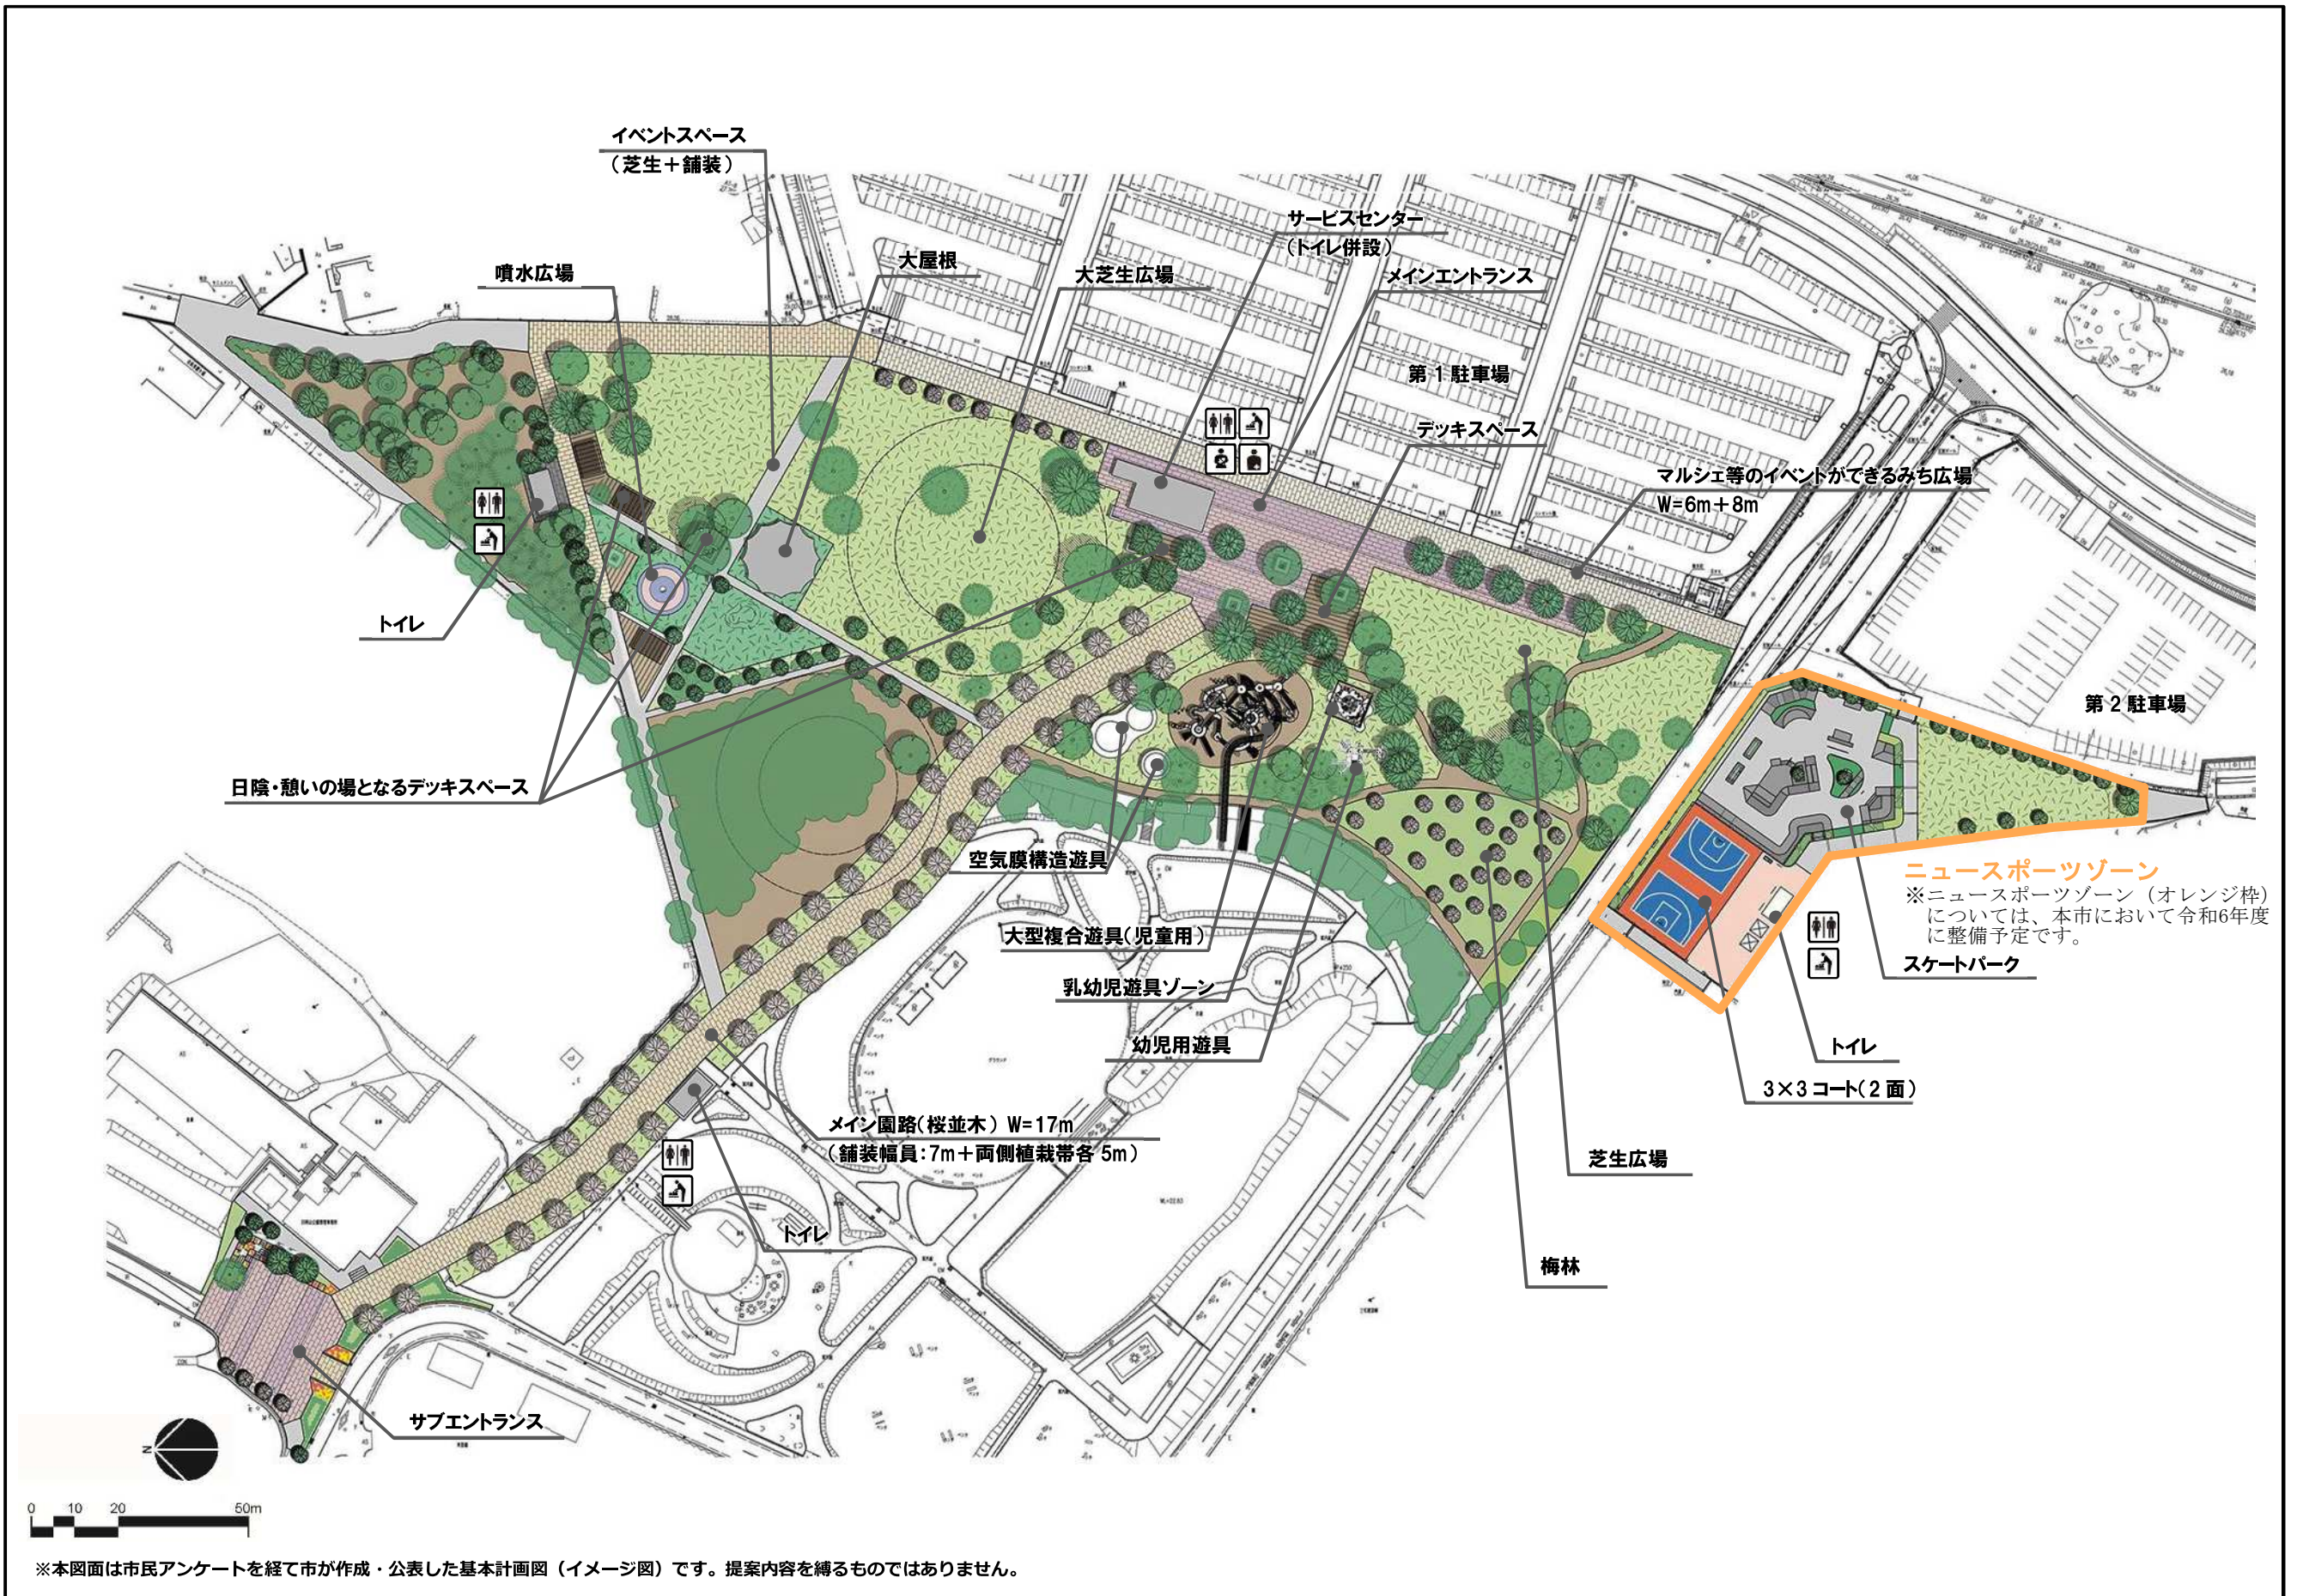



縦横断位置図





# 縦断面図 (A路線)


S=1:300 (A3)

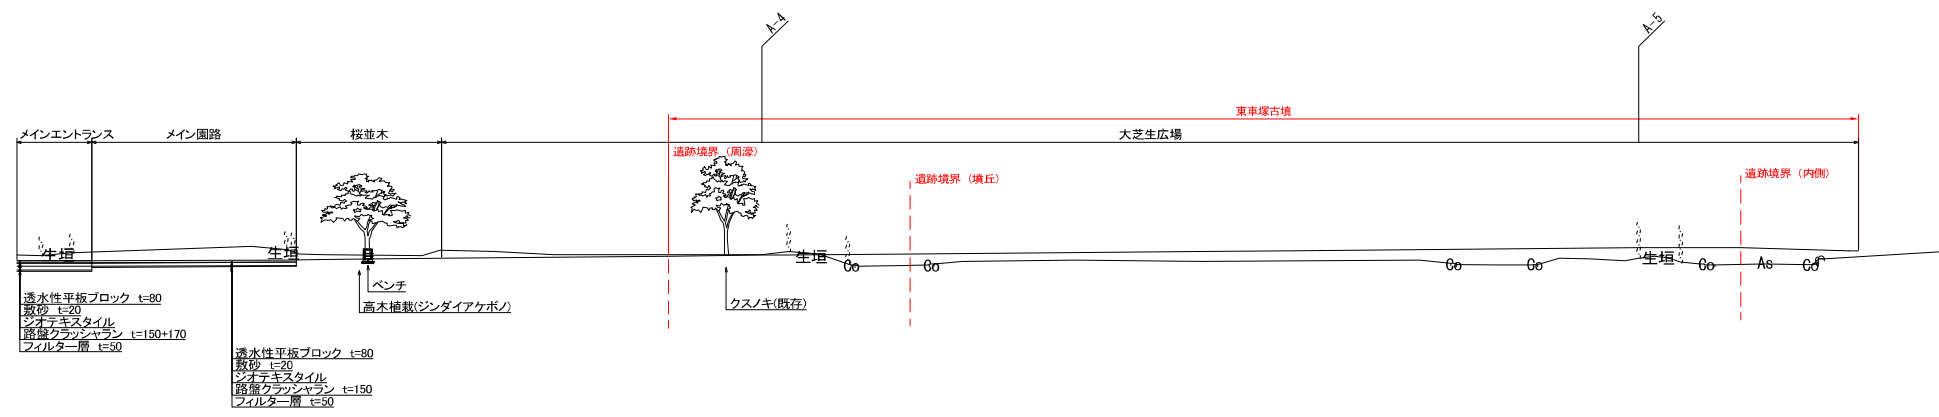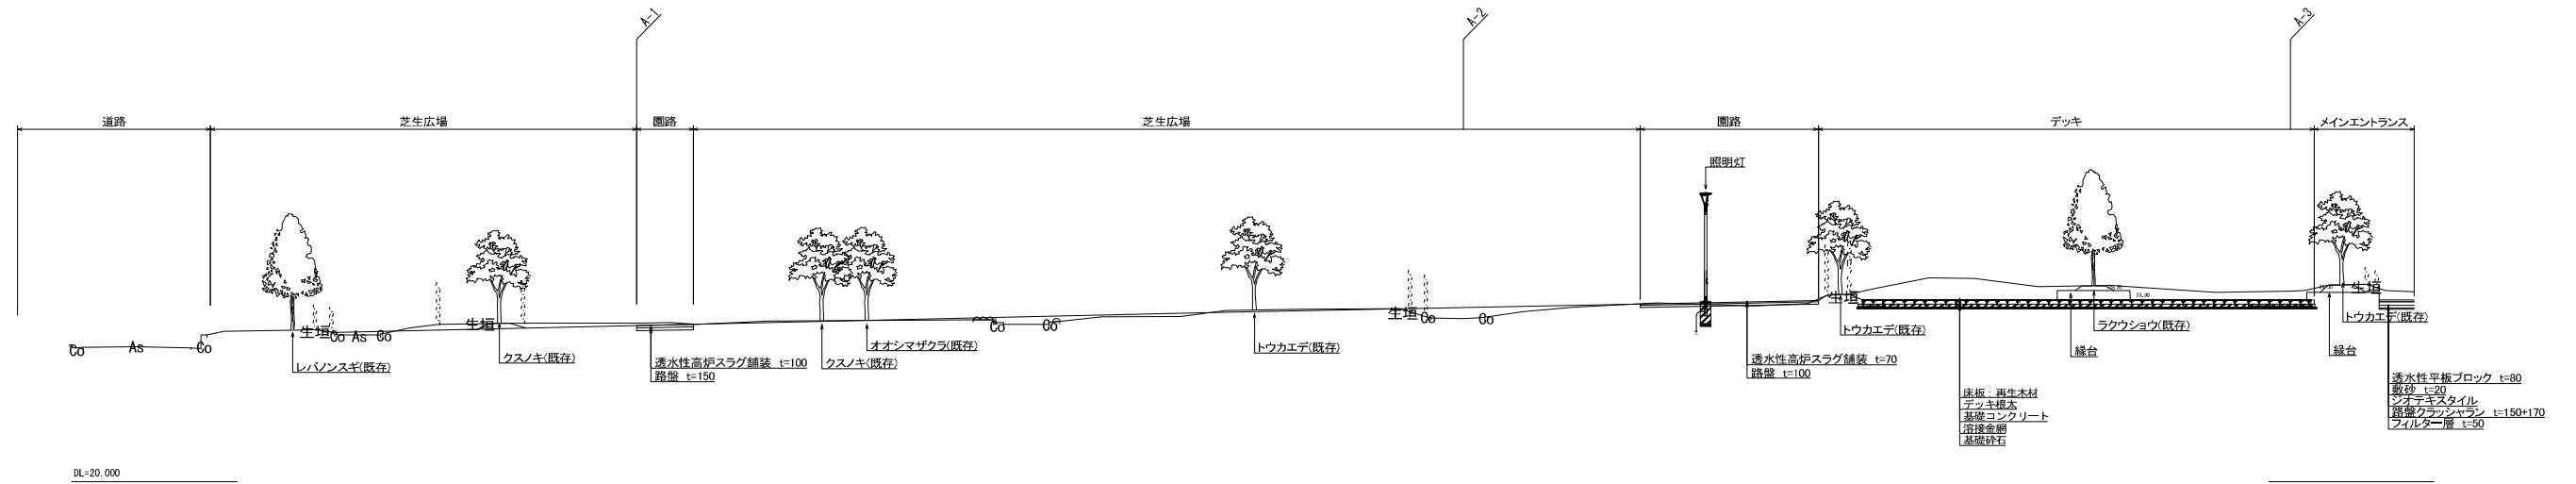


(参考図)

# 縦断面図 (B路線)

S=1:200 (A3)

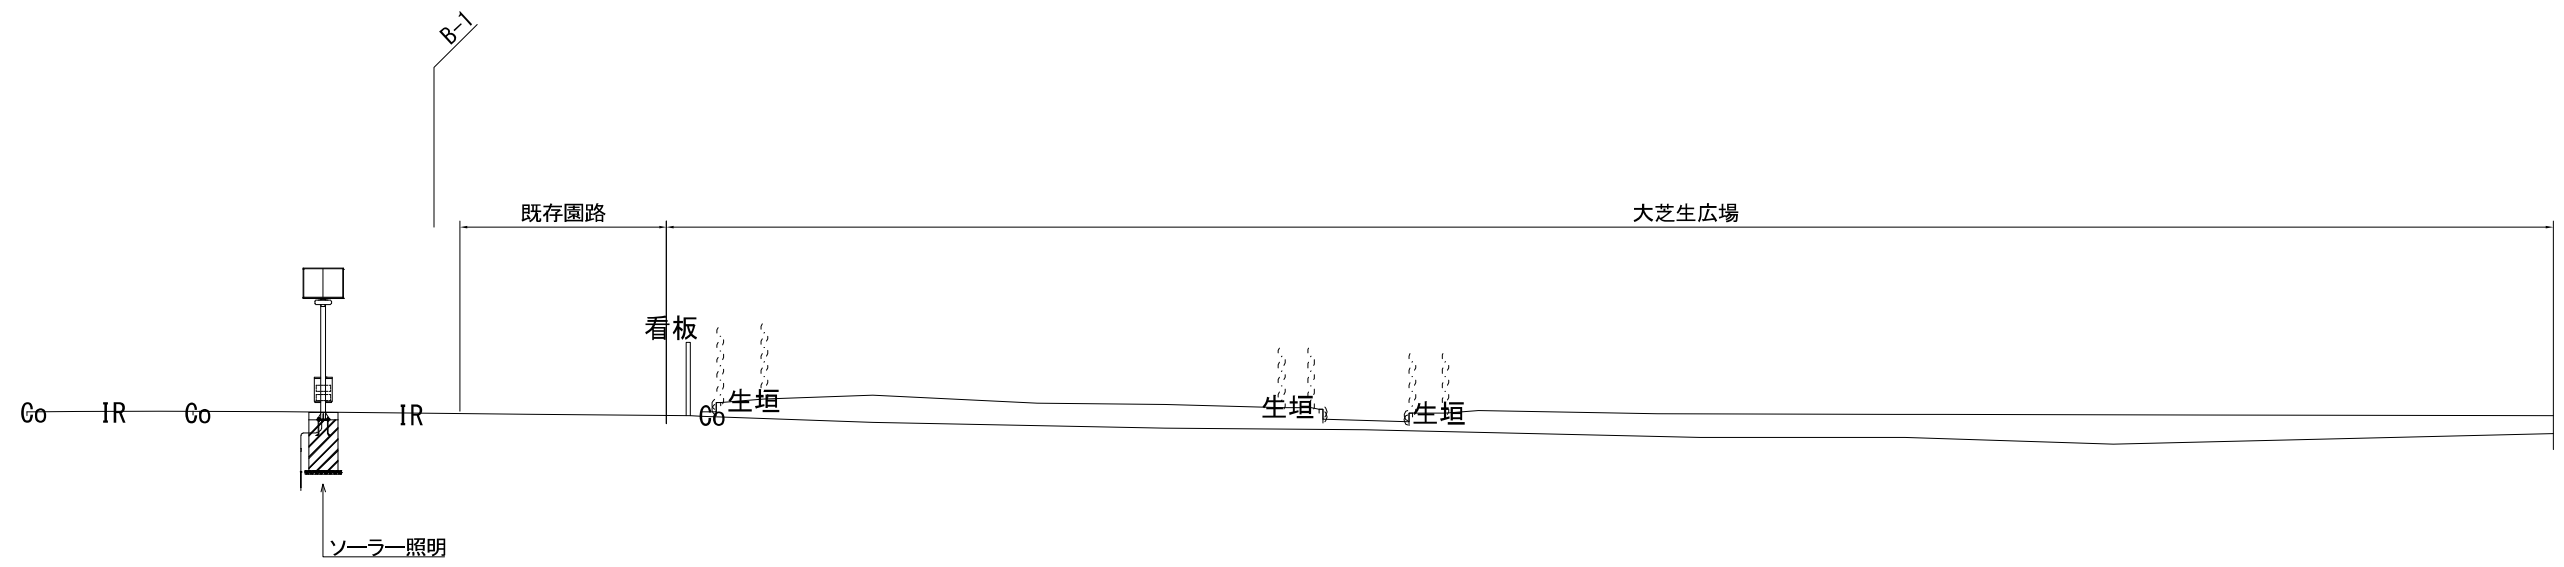

DL=20.000



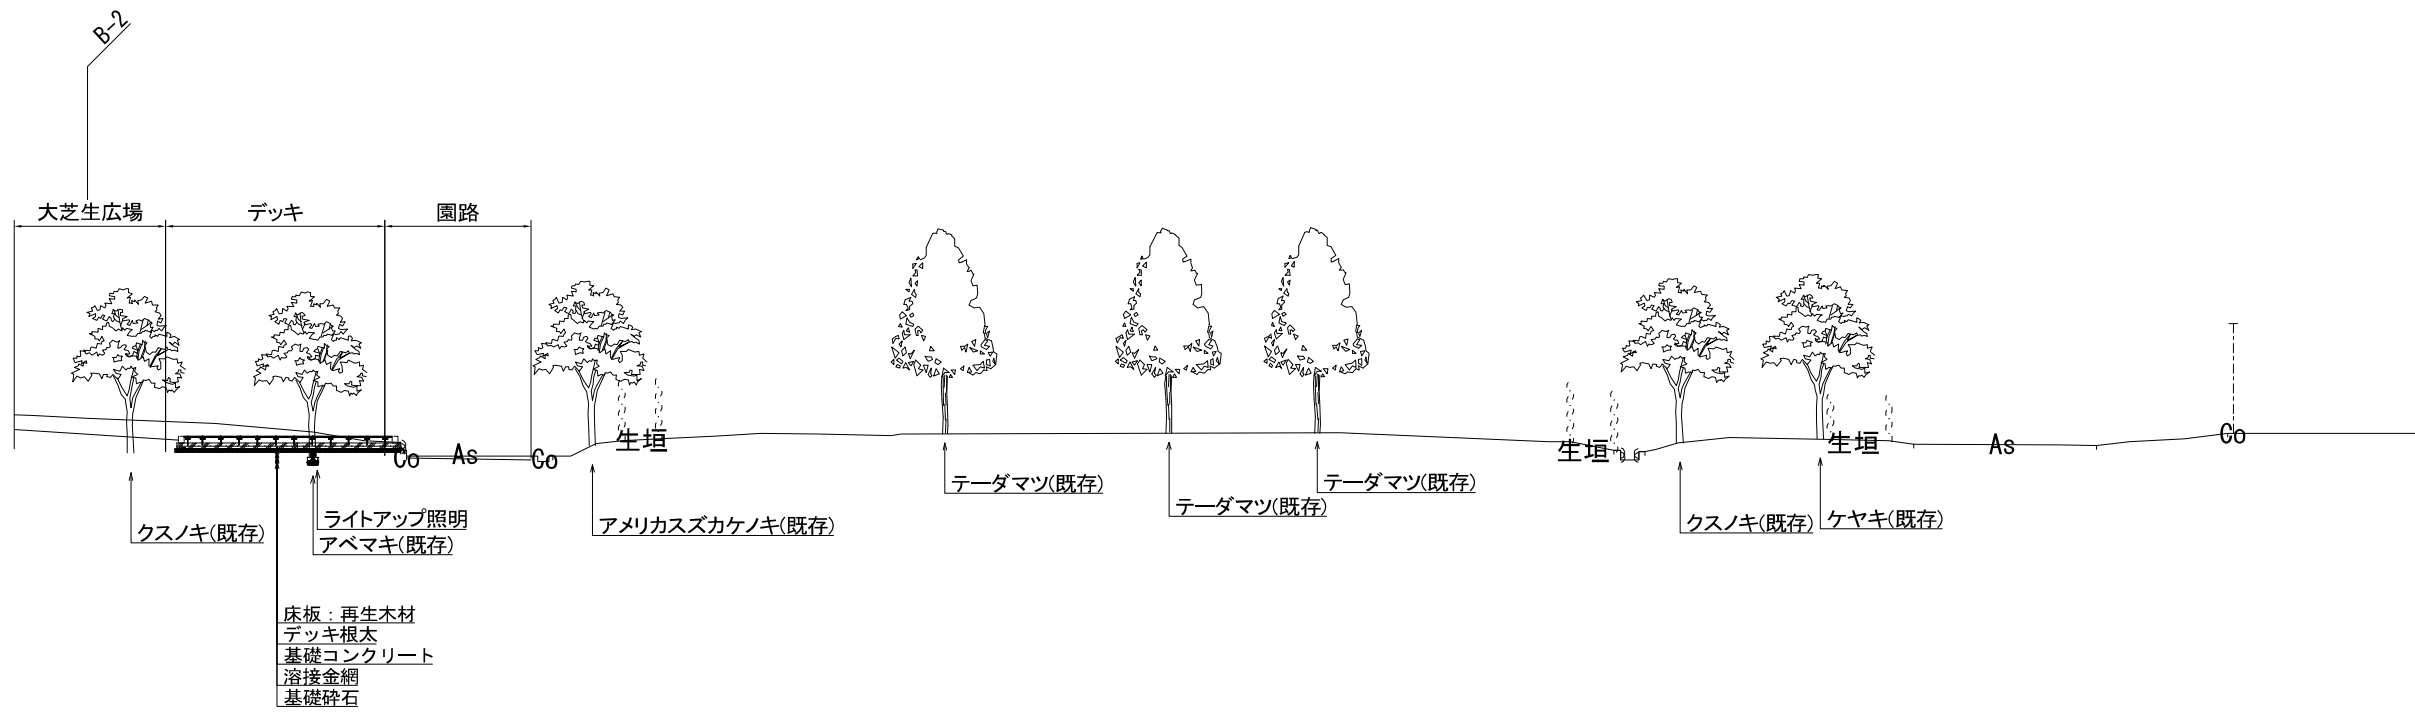


DL=20.000

(参考図)

# 横断図(1)


S=1:300 (A3)

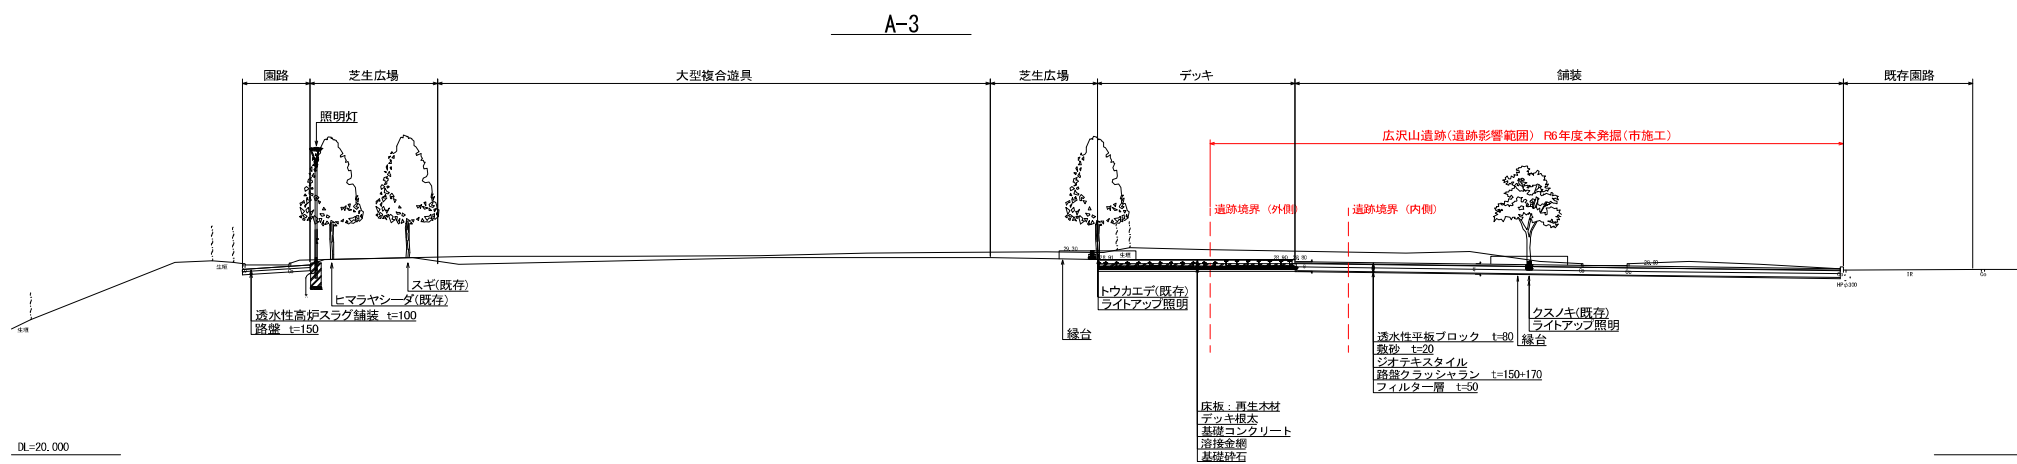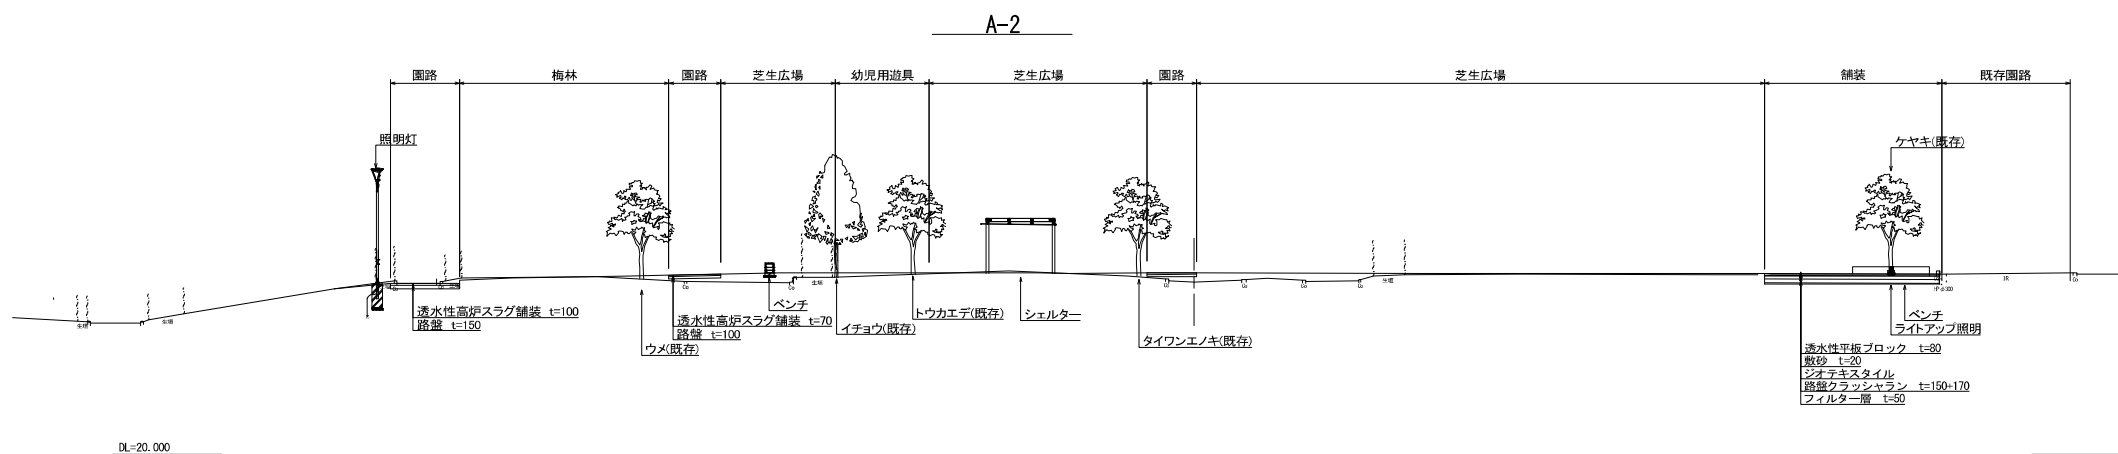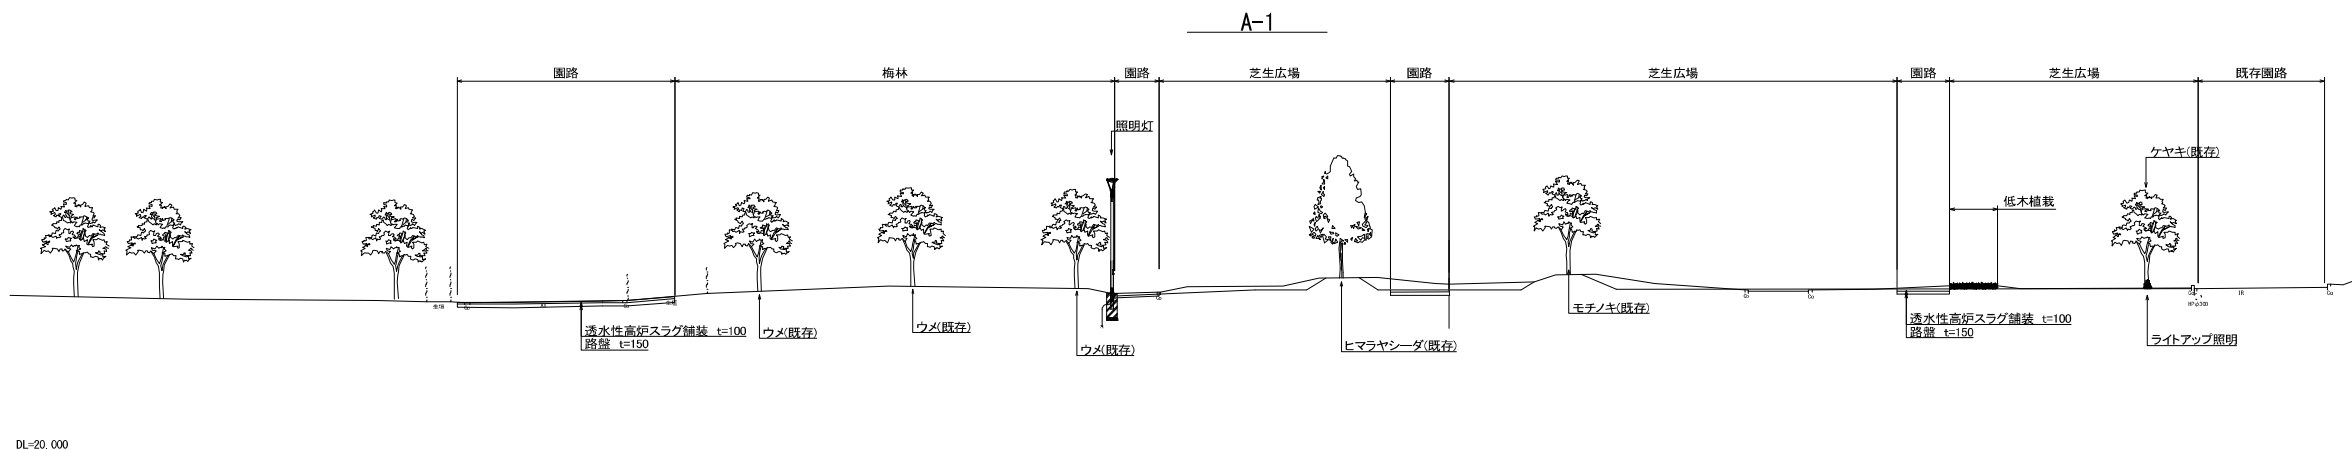


# 横断図(2)

S=1:300 (A3)

## A-4

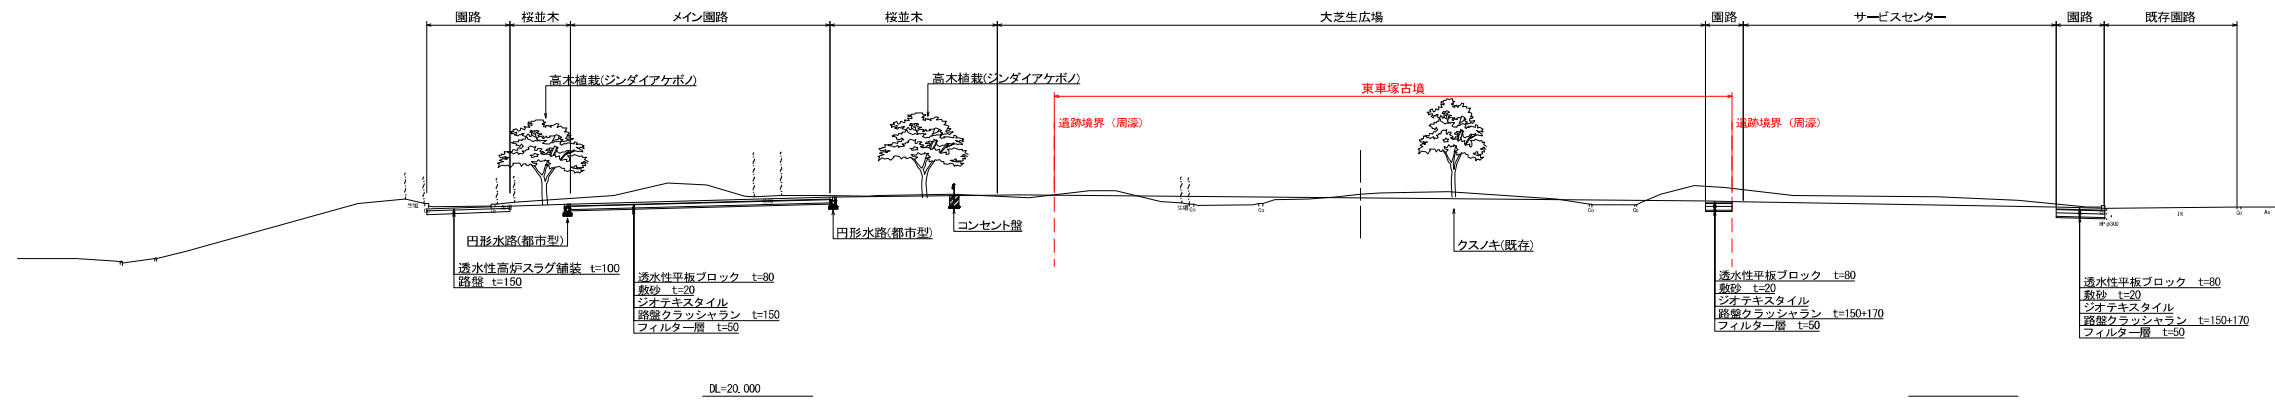


## A-5

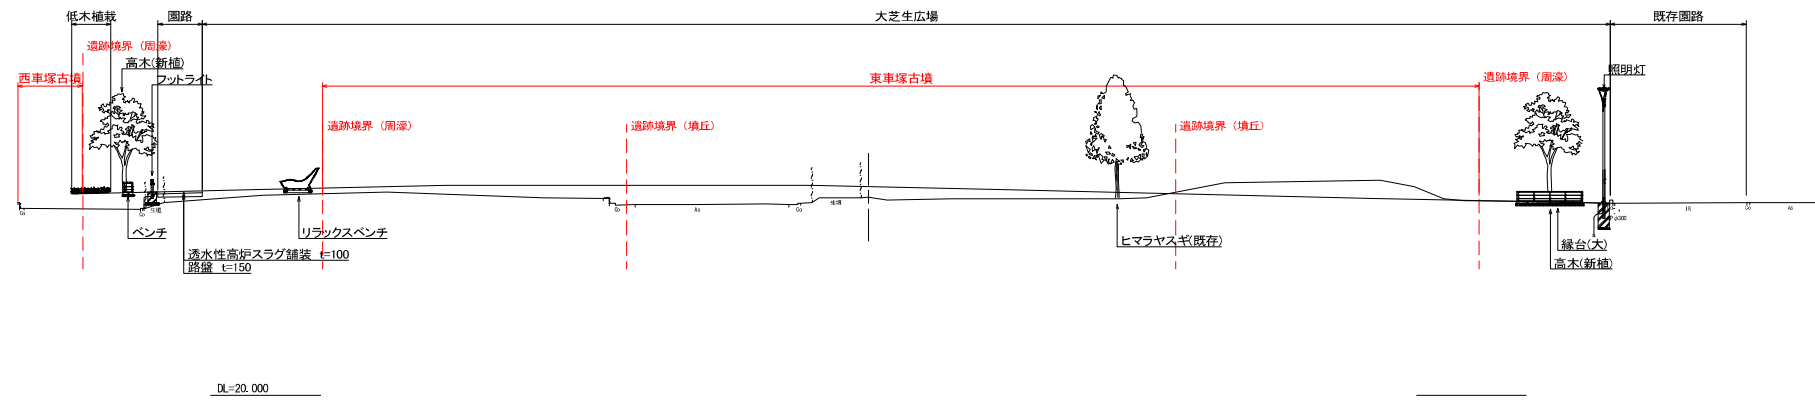

# 横断図(3)

S=1:300 (A3)

B-1

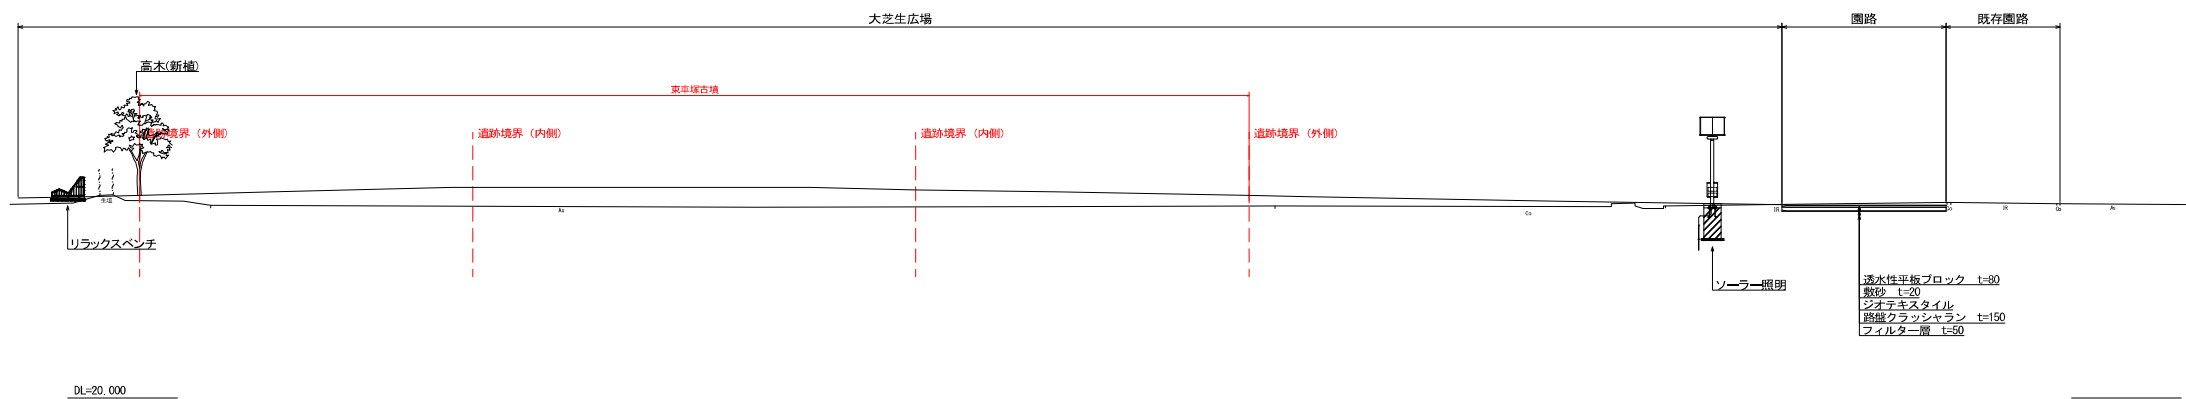

B-2

