




指定年月日・番号	令和 7 年 3 月 21 日 加ま指 第 1(R6) 号				
告示年月日・番号	令和 7 年 4 月 4 日 加古川市告示第 40 号				
(道路となる地名・地番) 加古川市野口町野口字北ノ畑851番4、851番9、852番4、853番4					
道路の幅員	4.85～6.00 m	道路の延長	60.29 m	道路の面積	358.00 m ²
宅地の面積	135.33 m ²	区画数	1	団地面積	493.33 m ²

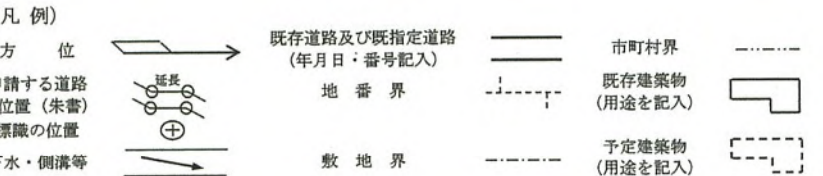



付近見取図 S=1/2500




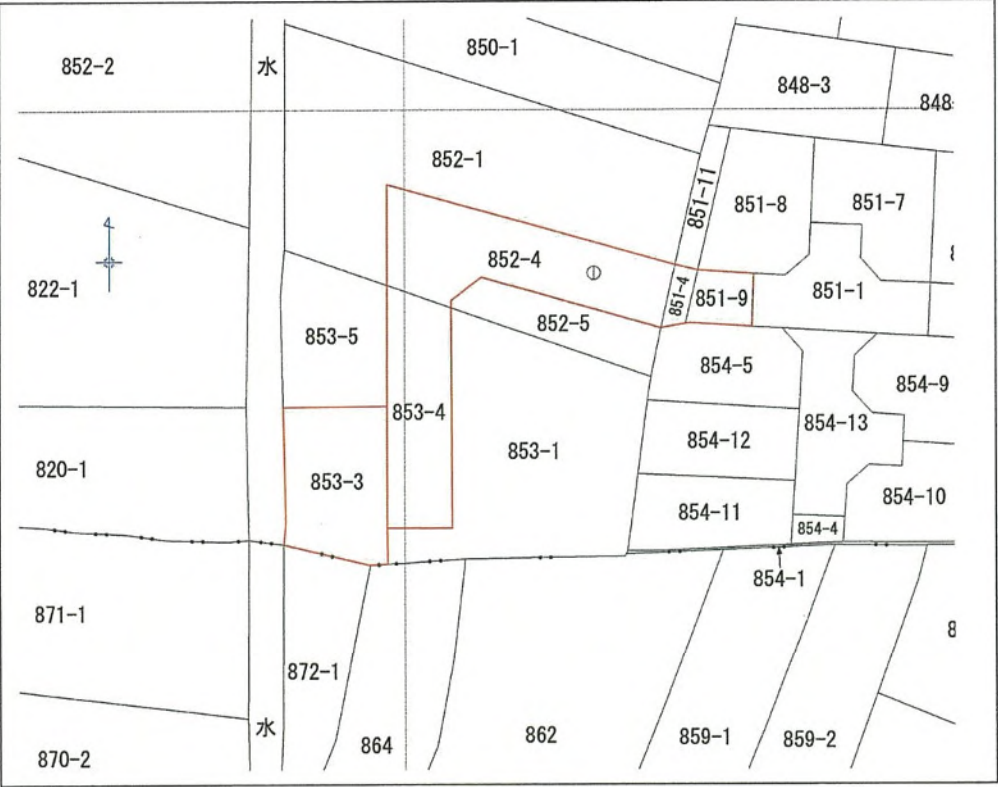


公 図 写

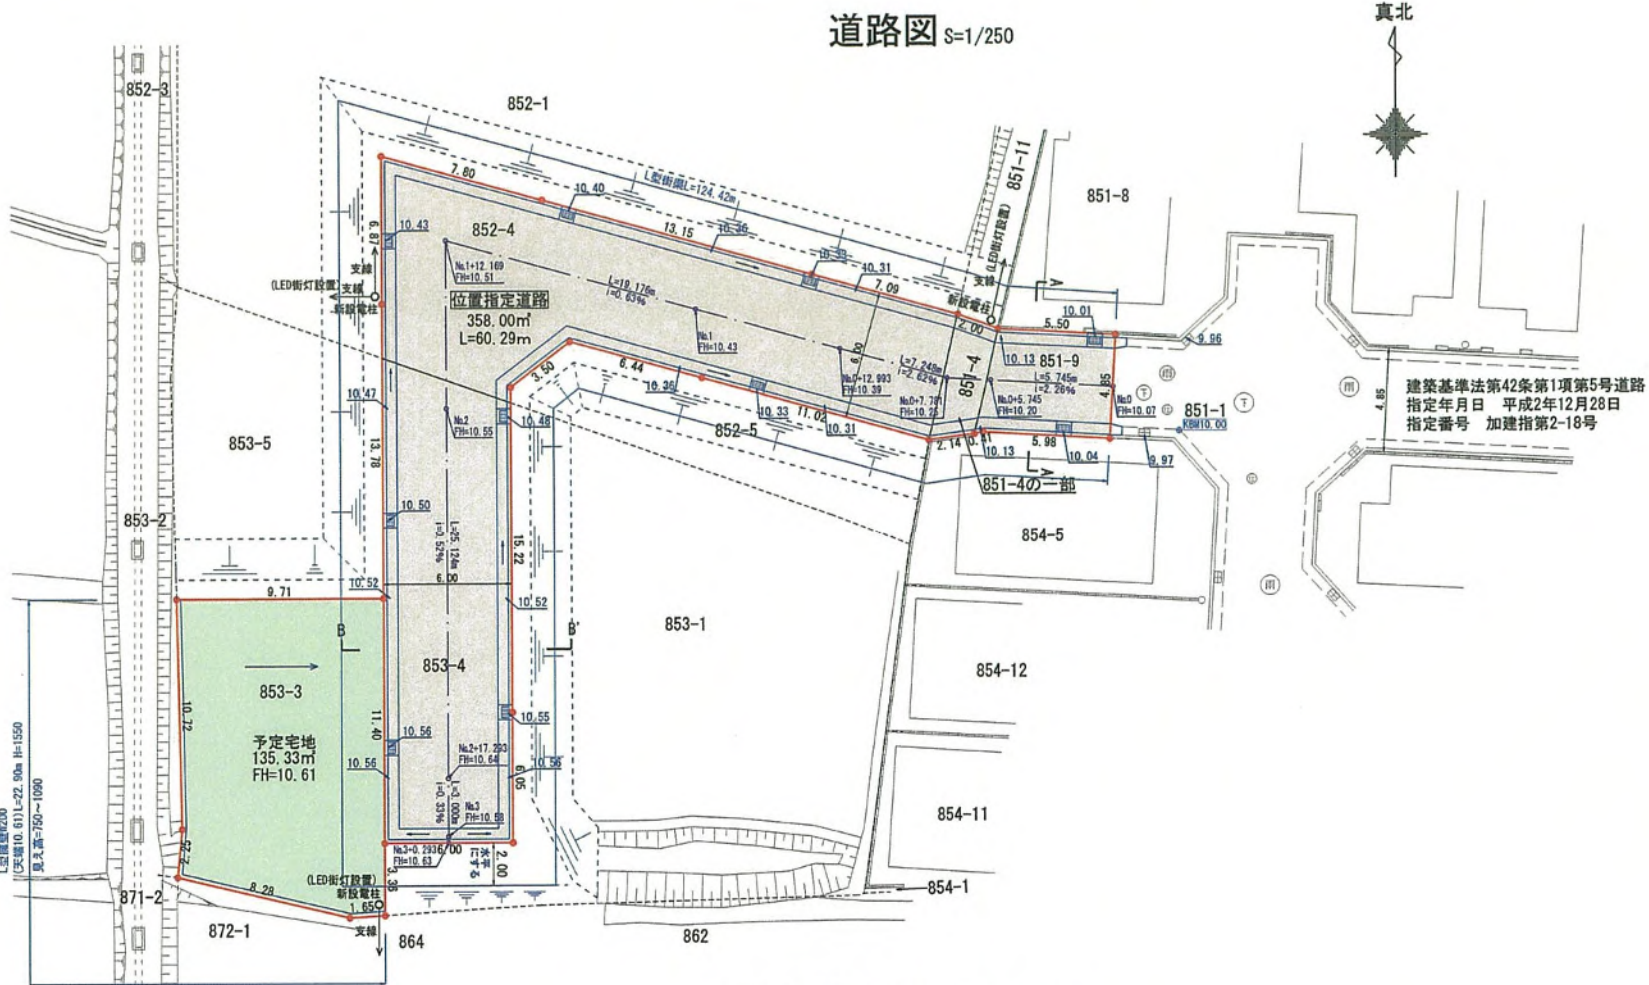


道路縦断面図 S=1/250

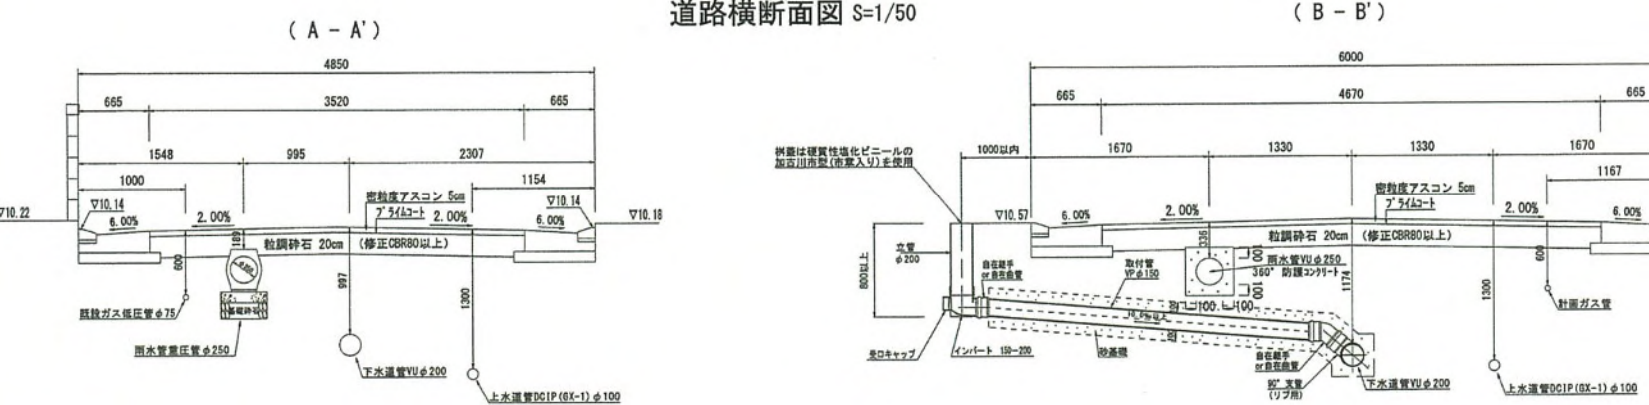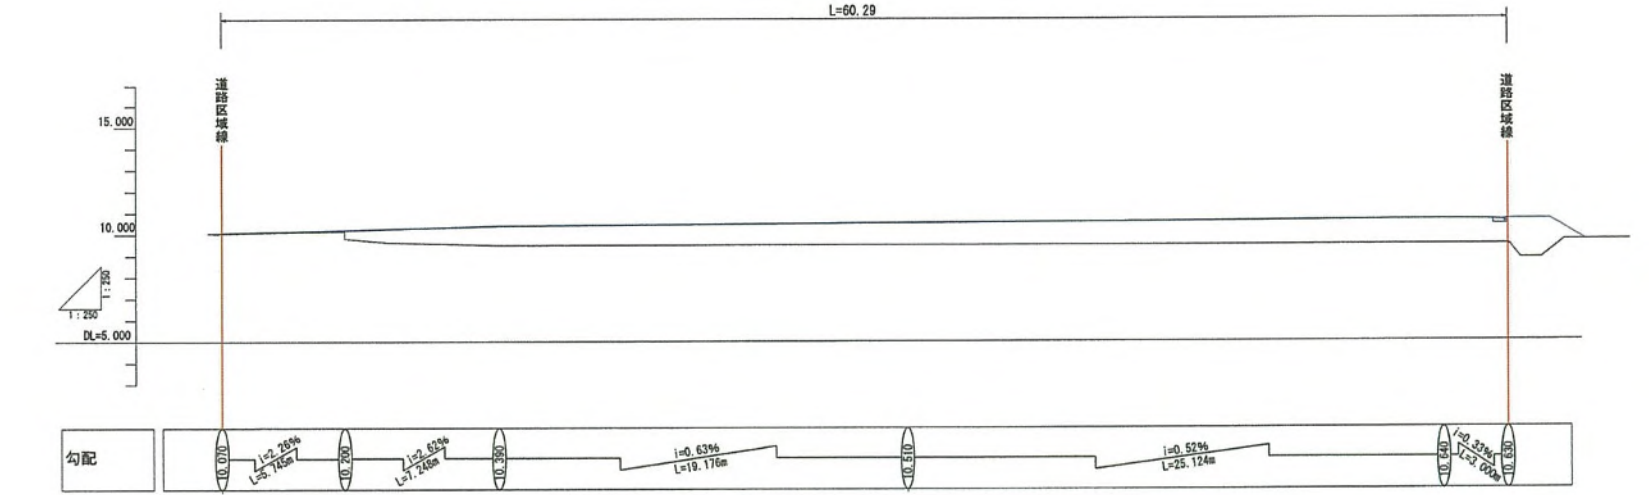


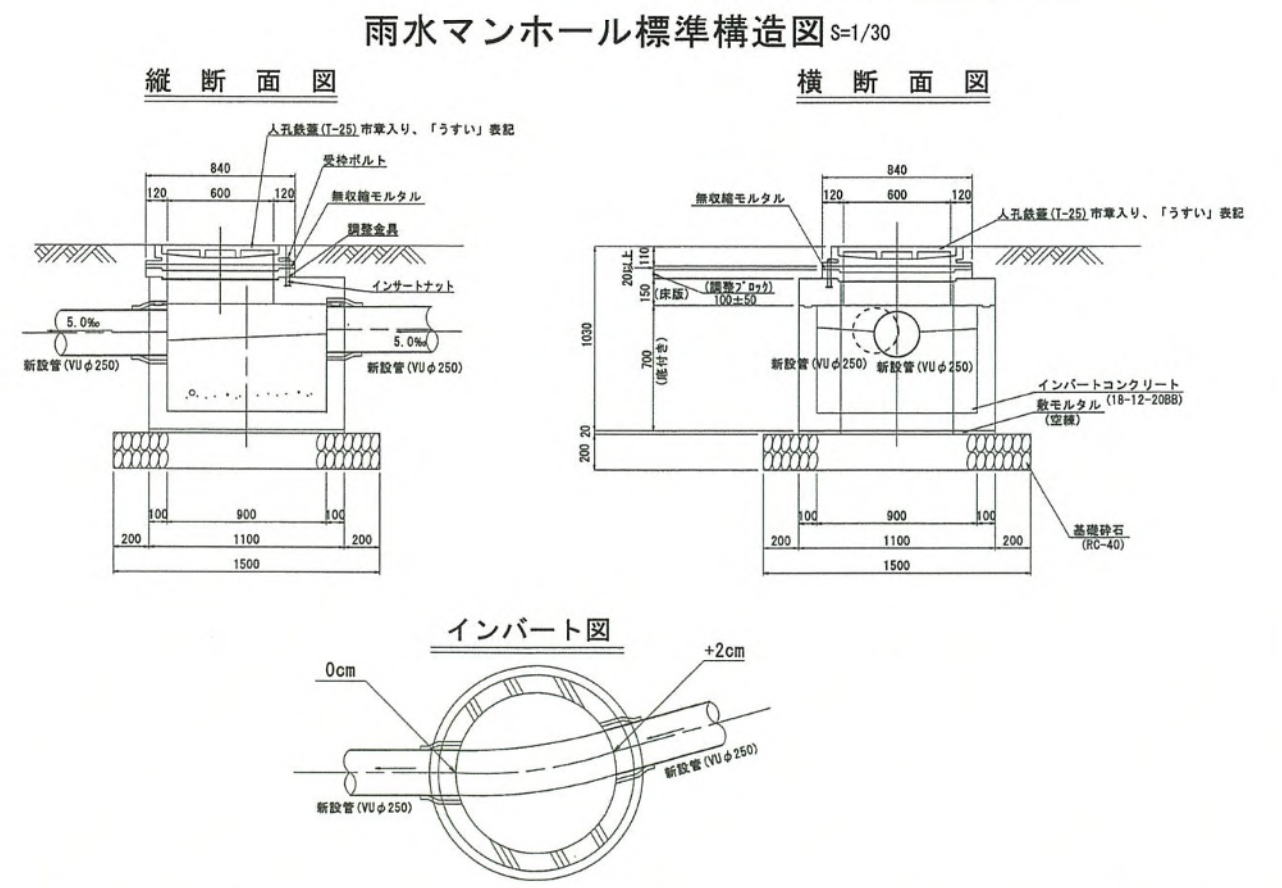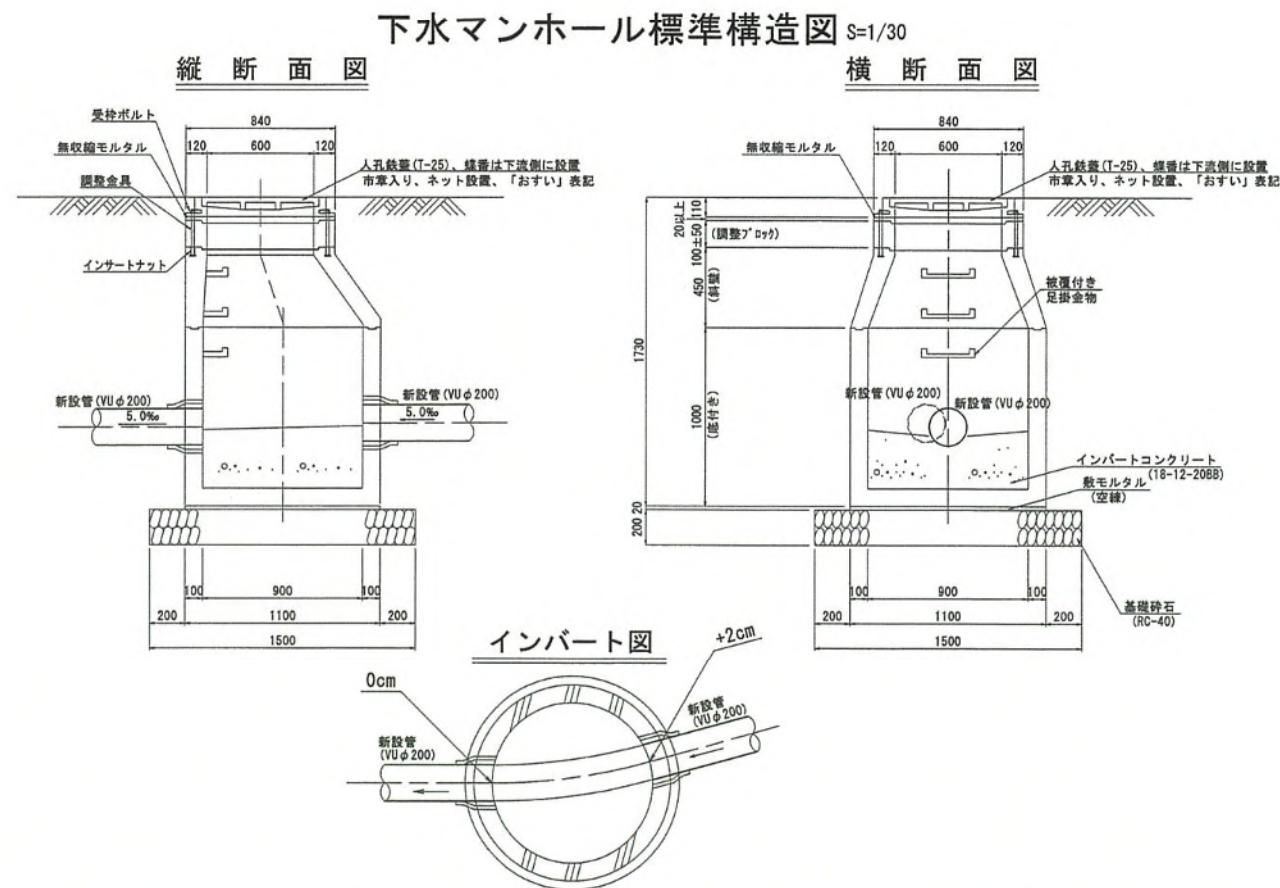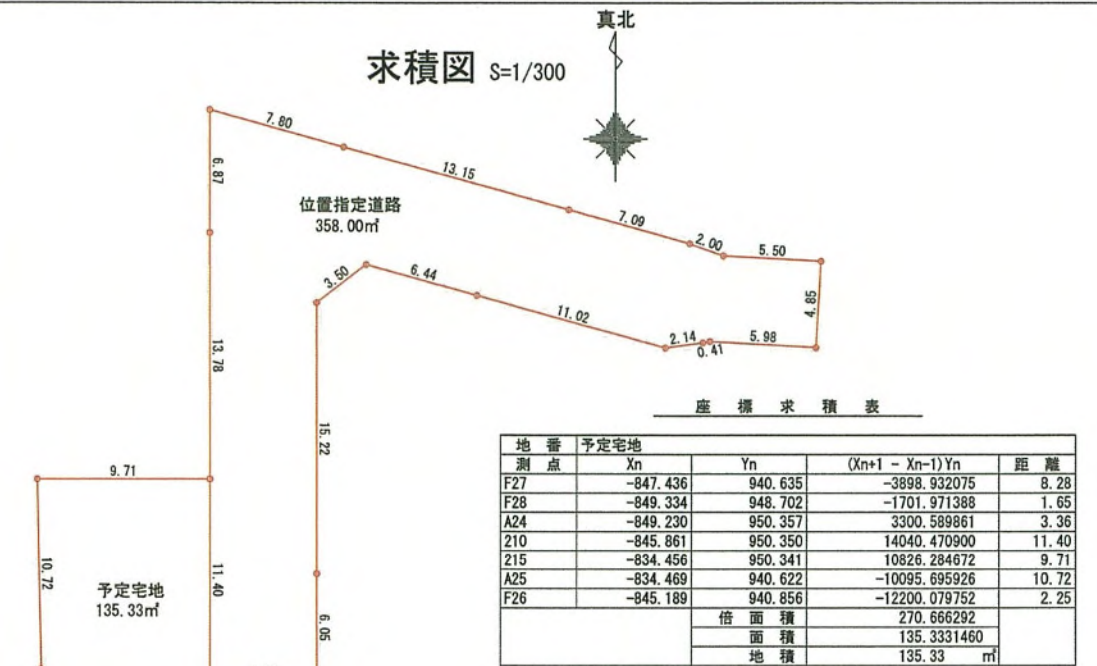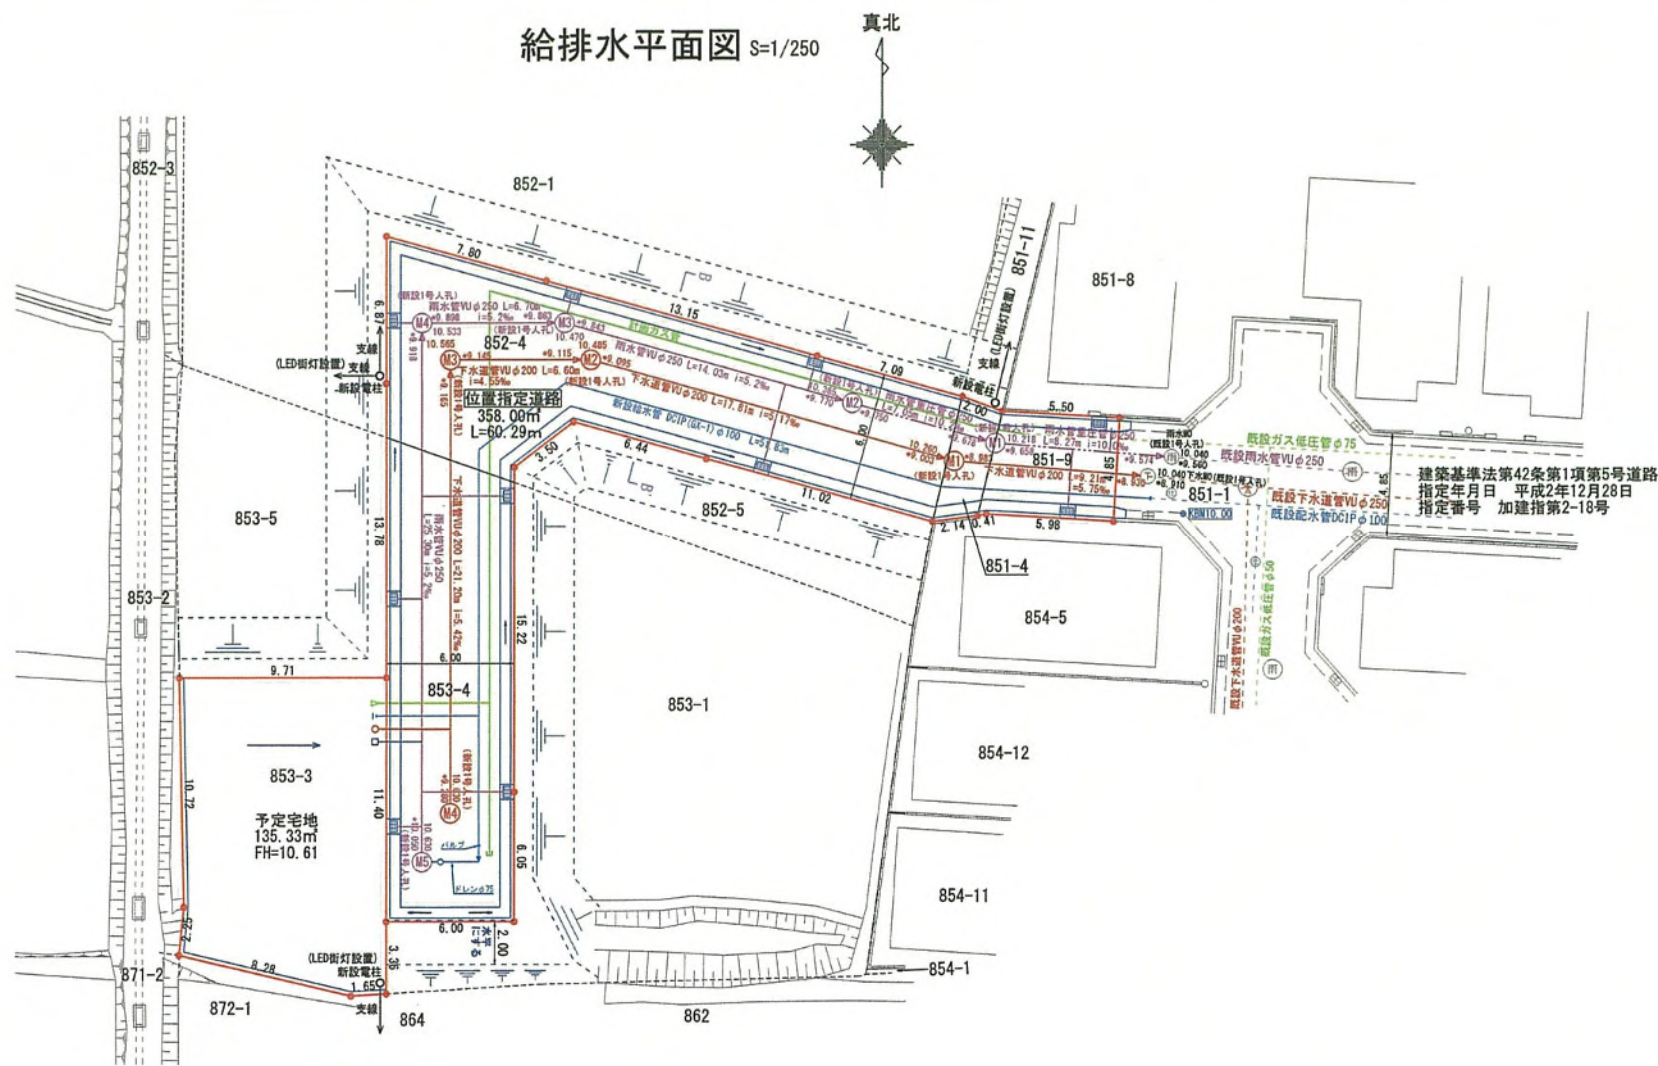


L型街渠標準断面図 S=1/20

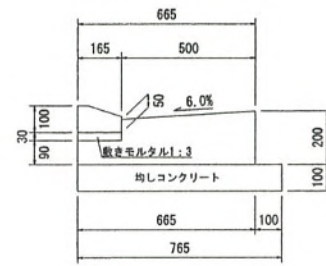


道路雨水樹工 S=1/30

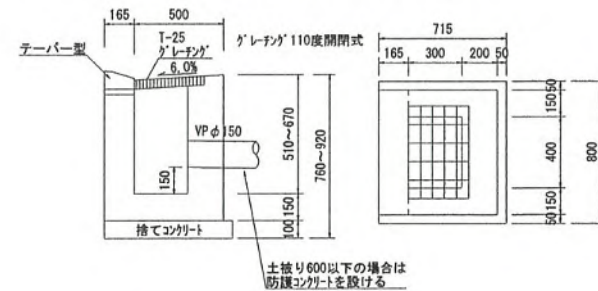


防護コンクリート S=1/30

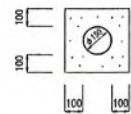


重圧管(2種)φ250 S=1/30

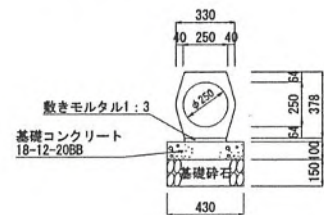


指定道路舗装構造図 1/20

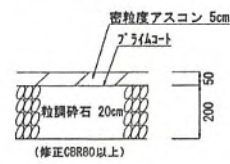


水道管掘削標準土工図 S=1/30

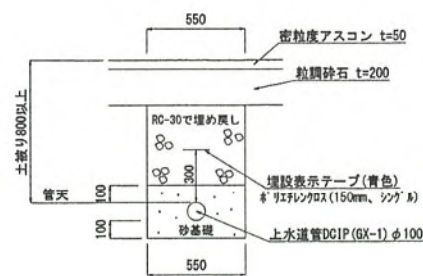

L型擁壁 S=1/30

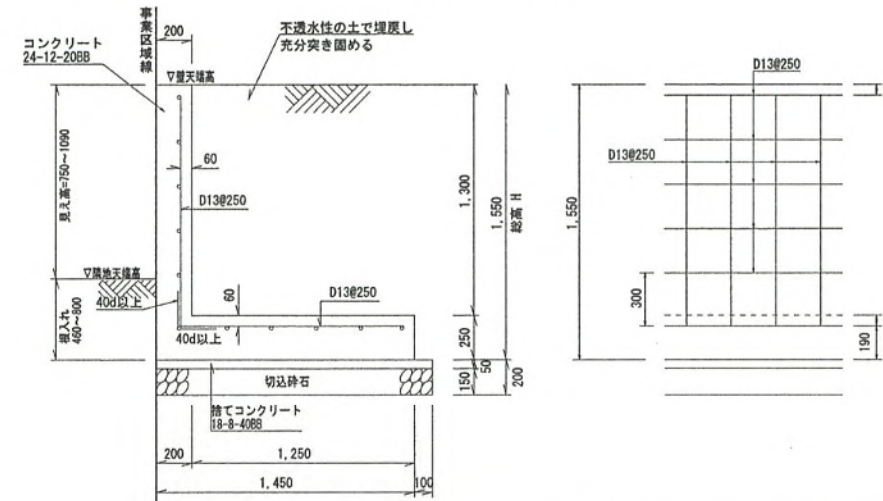

底版配筋図

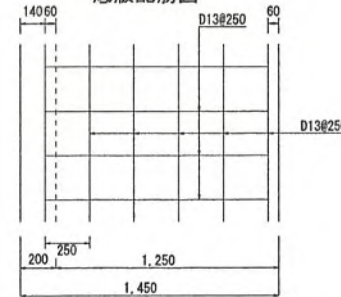

設計条件

地耐力(砂質土)	65(6.5)	kN/m ² (tf/m ²)
背面土の種類(砂質土)	内部摩擦角φ25°以上	
背面土の単位体積重量	17(1.7)	kN/m ³ (tf/m ³)
鉄筋コンクリートの単位体積重量	24(2.4)	kN/m ³ (tf/m ³)
コンクリートの設計基準強度	21(210)	N/cm ² (kgf/cm ²)
鉄筋(SD295A)の降伏点	295(3000)	N/mm ² (kgf/cm ²)
地表面載荷重	10(1.0)	kN/m ² (tf/m ²)


コンクリート	水セメント比
鉄筋部 24-12-20BB	55%以下
無筋部 21-12-20BB	60%以下
捨てコン 18-8-40BB	60%以下

隅部の補強及び伸縮目地

平面図



立体図

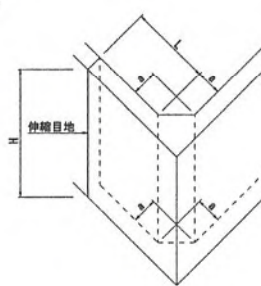

下水道新設管掘削標準土工図 S=1/30

VUφ200





下水道取付管掘削標準土工図 S=1/30

VUφ150








雨水浸透柵丸形φ300 H=500
複合樹脂製蓋(輪荷重対応) S=1/30

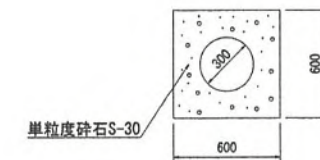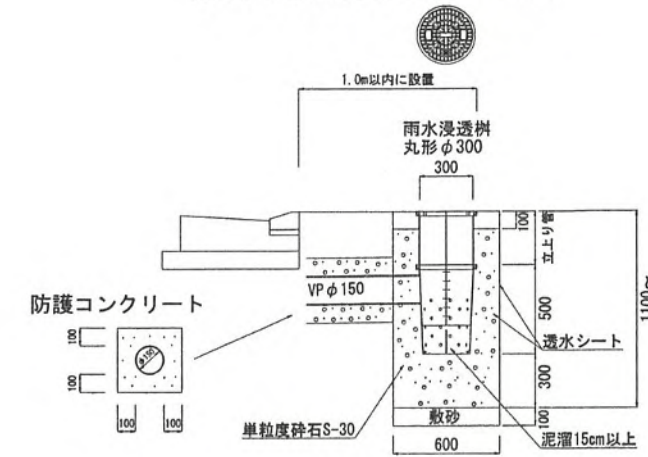




第 1 4 号様式

指定年月日・番号	令和 7 年 1 月 2 7 日	加古指 第 2 (R 6) 号			
告示年月日・番号	令和 7 年 2 月 4 日	加古川市告示第 1 3 号			
(道路となる地名地番) 加古川市加古川町友沢字下区 1 6 9 番 1 0					
道路の幅員	6 . 0 m	道路の延長	1 9 . 9 0 m	道路の面積	1 2 5 . 6 0 ㎡
宅地の面積	2 9 0 . 8 7 ㎡	区画数	2 区画	団地面積	4 1 6 . 4 7 ㎡

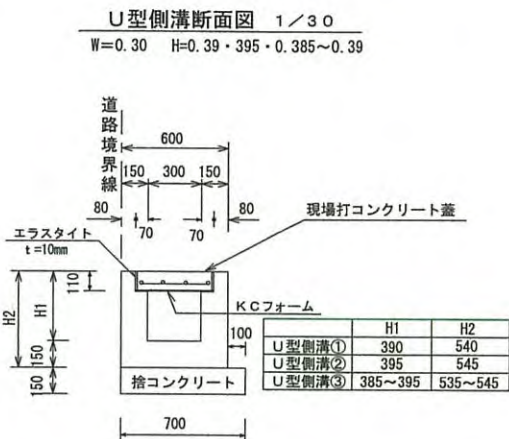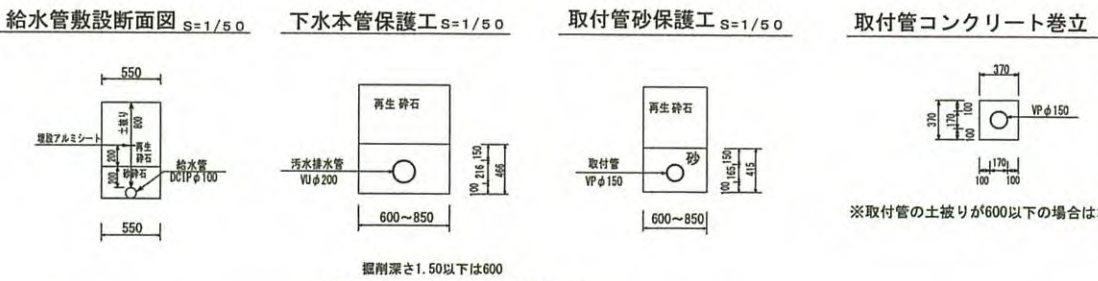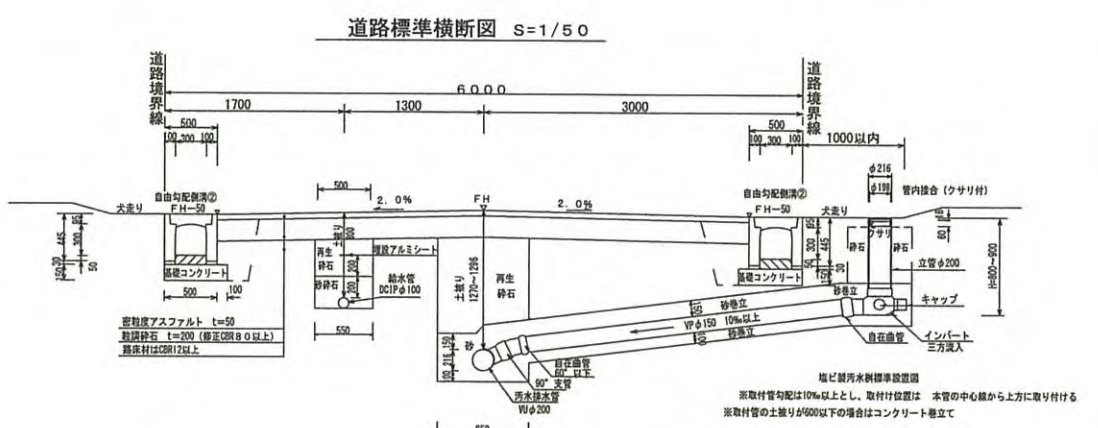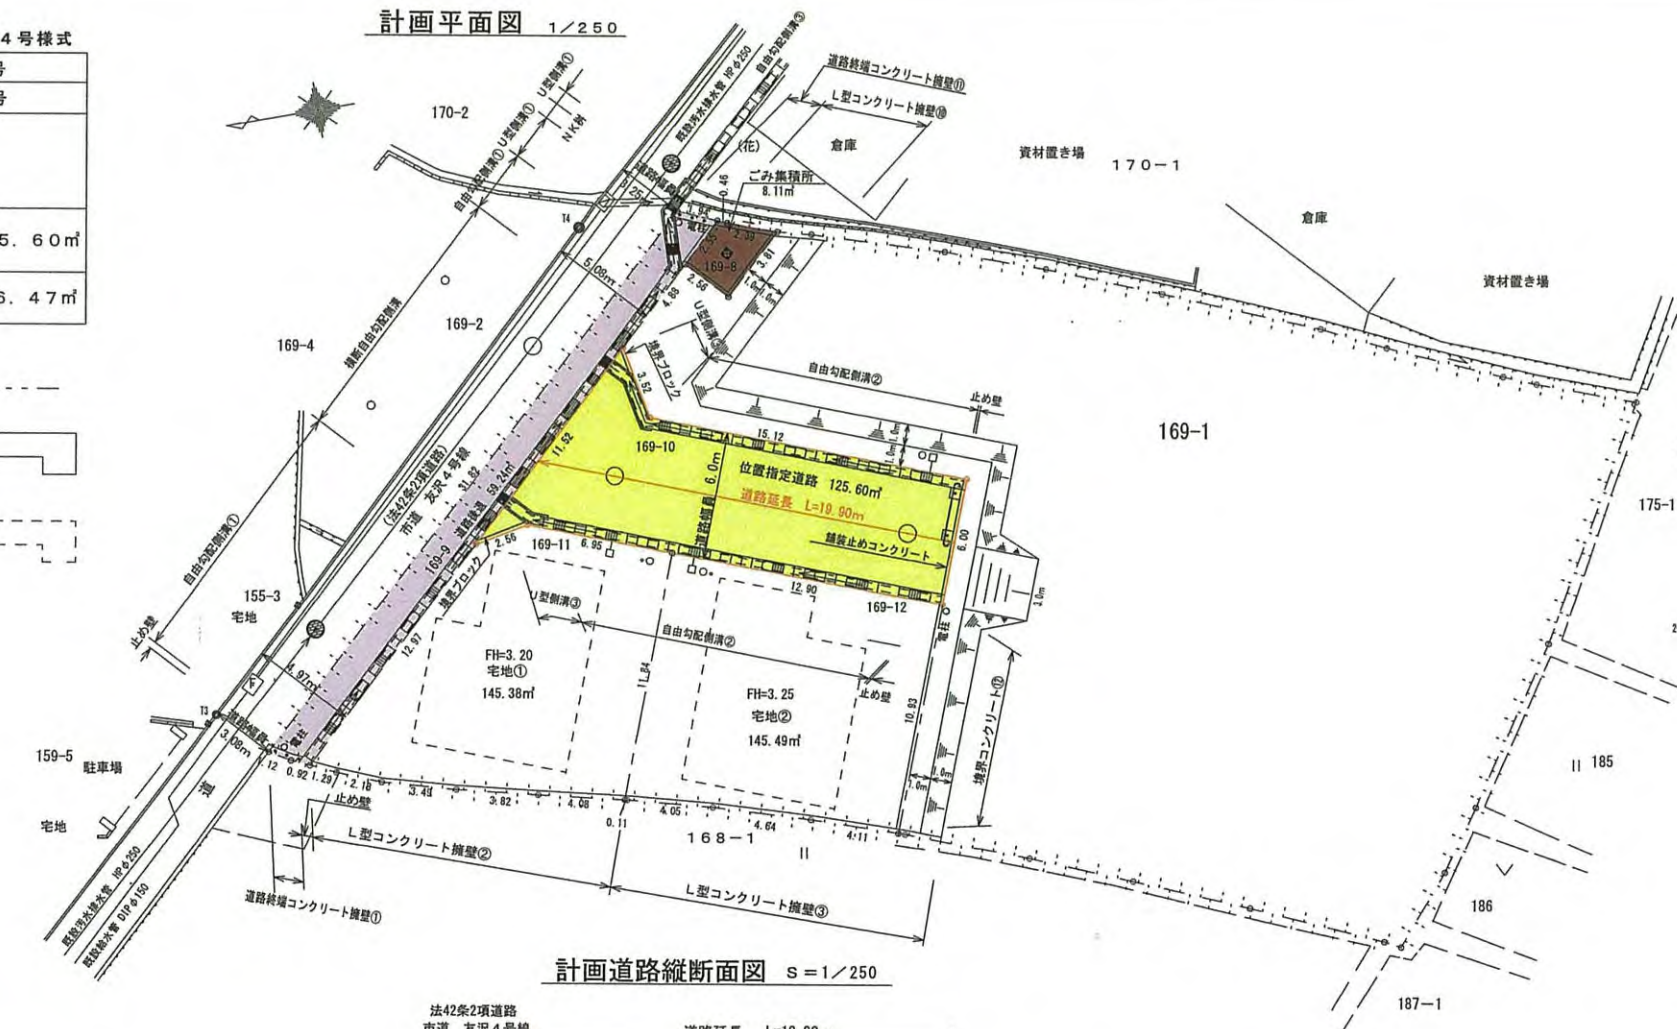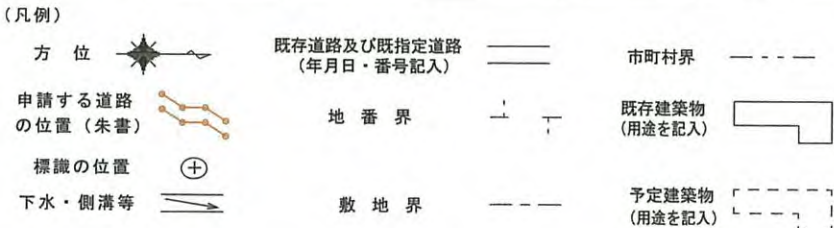

求積表				
地番	169-11			
測点	Xn	Yn	(Xn+1 - Xn-1)Yn	
1026	-136717.313	44097.769	103188.779460	
1014	-136710.800	44100.212	398136.713936	
1204A	-136708.285	44099.702	526153.544562	
26	-136698.869	44090.768	363352.019088	
W18	-136700.044	44090.240	-141221.038720	
W19	-136702.072	44089.424	-238126.979024	
W20	-136705.445	44088.502	-312499.302176	
W21	-136709.160	44087.609	-339254.151255	
20	-136713.140	44086.695	-359438.824335	
		倍面積	290.761536	
		面積	145.3807680	
		地積	145.38㎡	
地番	169-12			
測点	Xn	Yn	(Xn+1 - Xn-1)Yn	
1013A	-136729.389	44093.213	361608.439813	
1026	-136717.313	44097.769	716544.648481	
20	-136713.140	44086.695	179212.415175	
W22	-136713.248	44086.670	-177801.540110	
W23	-136717.173	44085.647	-368908.694096	
W24	-136721.616	44084.306	-367707.196346	
18	-136725.514	44082.991	-342657.089043	
		倍面積	290.983874	
		面積	145.4919370	
		地積	145.49㎡	
地番	169-10			
測点	Xn	Yn	(Xn+1 - Xn-1)Yn	
1025	-136716.648	44107.629	399747.441627	
1204A	-136708.285	44099.702	257895.052986	
1014	-136710.800	44100.212	-398136.713936	
1026	-136717.313	44097.769	-819733.427941	
1013A	-136729.389	44093.213	-625832.692470	
1012A	-136731.503	44098.835	530994.072235	
1011	-136717.348	44104.172	655167.475060	
		倍面積	251.211871	
		面積	125.6059355	
		地積	125.60㎡	
地番	169-9			
測点	Xn	Yn	(Xn+1 - Xn-1)Yn	
W15	-136720.256	44113.503	1102617.007485	
W16	-136697.055	44091.719	980423.463684	
W17	-136698.020	44091.160	-79981.346100	
26	-136698.869	44090.768	-452591.733520	
1204A	-136708.285	44099.702	-784048.601858	
1025	-136716.648	44107.629	-525410.076648	
1033	-136720.197	44110.990	-238287.567980	
1001	-136722.050	44112.744	-118177.532166	
W14	-136722.474	44112.744	-16228286	
		倍面積	8.1141430	
		面積	8.11㎡	
		地積	8.11㎡	
道路面積	125.60㎡			
総合計面積	483.82㎡			
求積図 S=1/250				

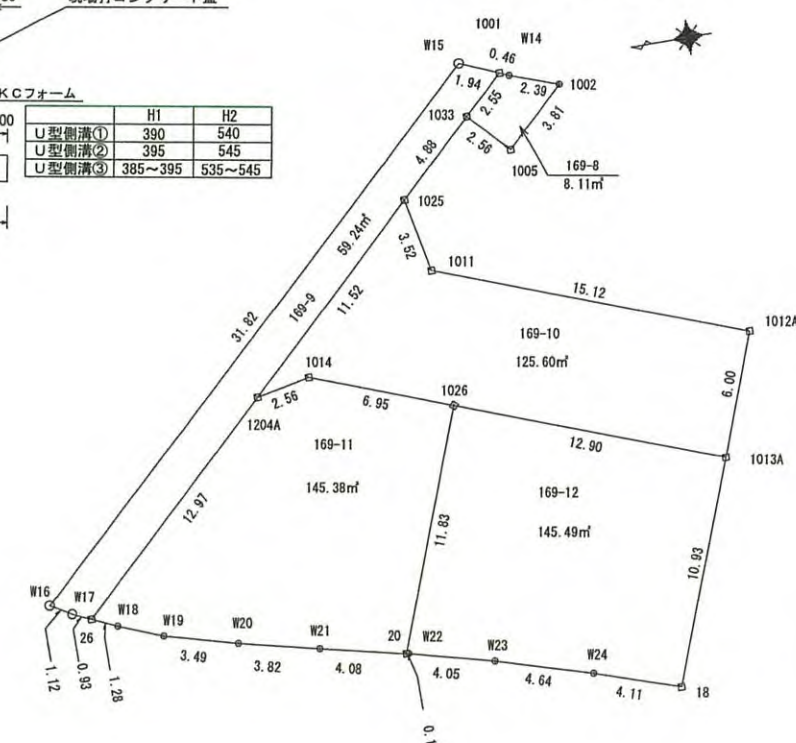

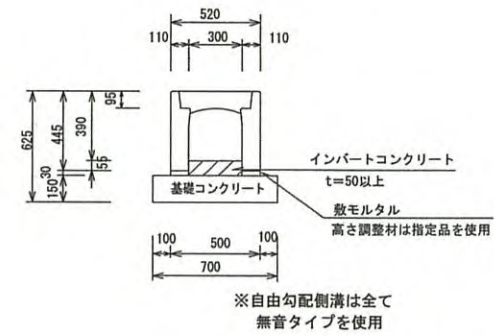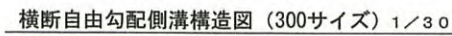

Technical drawing of a rectangular structure, likely a component of a building or industrial equipment. The drawing includes the following labels and dimensions:

- Top Left:** エンドプレート (End Plate) FB 32×4.5
- Top Center:** 30
- Top Right:** 梁棒 (Beam Rod) 150×60×6
- Right Side:** 7ヶ所 (7 locations) RB9×260L
- Bottom Right:** 50, 44, 50
- Bottom Center:** 210, 210, 75, 270, 75, 395, 6.5, 6.5, 420
- Bottom Left:** 丸穴 φ29 (Round Hole φ29), 6ヶ所 (6 locations), 鋼ナット・ワッシャー (Steel Nut and Washer), M 16×35
- Left Side:** 420, 400, 416, 614, 420
- Center:** フライハット (Fly Hat)
- Top Right (Internal):** 420




現場打コンクリート置

エラストイト
周囲に入れる

500以上

500以上

Figure 1: Dimensions of the mold. The top view shows a rectangular mold with overall dimensions 600mm (width) x 110mm (height). The width is divided into 80mm (left), 420mm (center), and 80mm (right). The center section has a 10mm gap on each side. The side view shows a U-shaped mold with a 420mm width and a 30mm gap on each side. The height is 50mm. The bottom view shows a 300mm x 300mm grid with 30mm gaps between the grid lines.

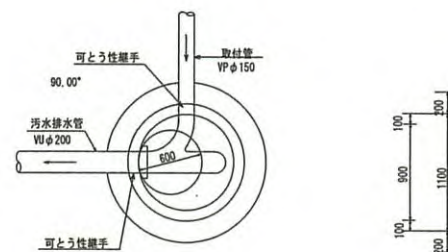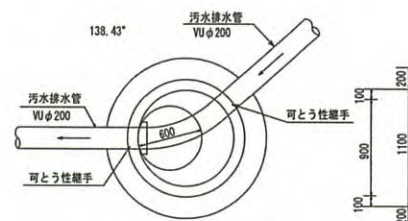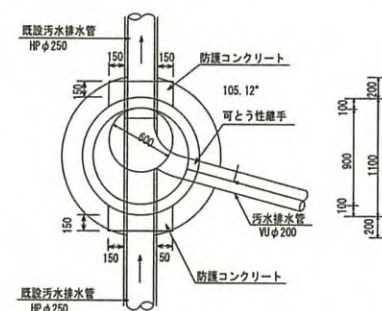[illegible][illegible][illegible]


The drawing consists of two parts: a cross-section (断面図) and a plan view (平面図).

断面図 (Cross-section): This diagram shows the vertical profile of the drainage structure. Key components and dimensions include:

- Top Section:** A width of 1.0以内 (within 1.0) and a distance of 道路境界線 (road boundary line).
- Drainage Components:** 多孔浸透雨水枳 (multi-hole permeable rainwater storage) and 雨水枍用耐圧レジンコ蓋 (rainwater storage using pressure-resistant resin cover).
- Internal Structure:** A VU管 (V-shaped pipe) with a diameter of $\phi 150$ is shown, surrounded by 砂 (sand) with a thickness of 100. Below the pipe is a 透水シート (water permeable sheet) with a diameter of $\phi 277$.
- Bottom Section:** A 単粒度砕石S-30 (single-grained crushed stone S-30) layer with a thickness of 50, and a しゃ断層用砂 (sand for sand layer cutoff) layer.
- Dimensions:** Total height is H500. Other vertical dimensions are 100, 510, and 30. Horizontal dimensions include 600 and 300.

平面図 (Plan View): This diagram shows the top-down view of the structure. It features a central circular opening with a diameter of $\phi 300$ surrounded by a layer of 単粒度砕石S-30 (single-grained crushed stone S-30). The overall dimensions are 600 by 600.


自由勾配側溝標準型構造図 (300サイズ) 1/30

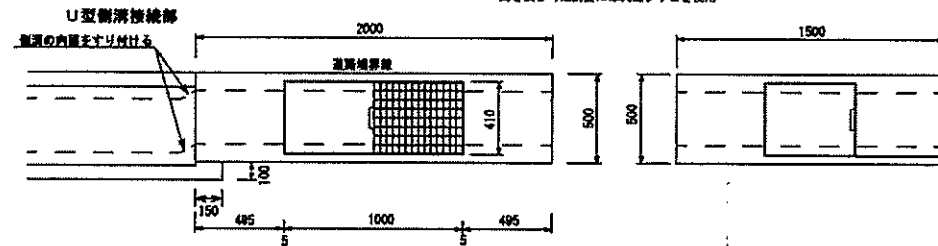

※自由勾配側溝は全て
無蓋タイプを使用


ガードレール正面図 S=1/50

位置指定道路から見た正面図

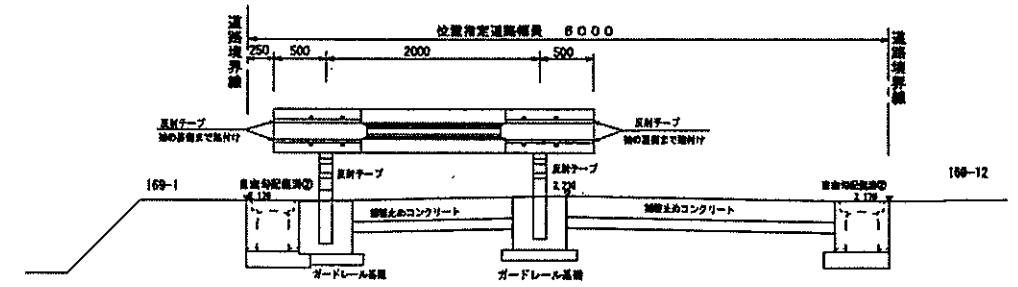

自由勾配側溝断面図 1/30


W=0.30 H=0.39・395・0.39~0.40

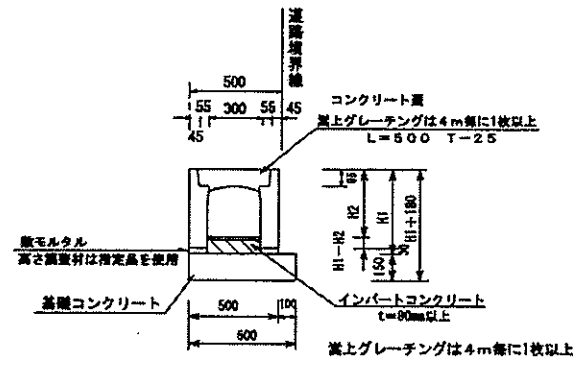


	H1	H2	H1-H2
自由勾配側溝①	445	390	55
自由勾配側溝②	445	395	50
自由勾配側溝③	545	390~400	155~145

コンクリート蓋T-25 1/30


※騒音防止型を使用

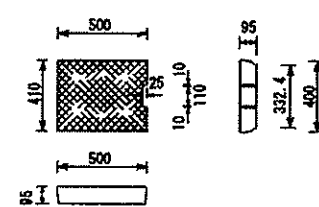


溝上グレーチング蓋T-25 1/30

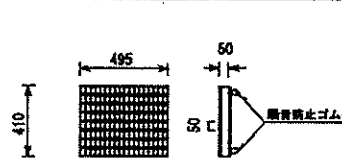


ガードレール基礎 1/30

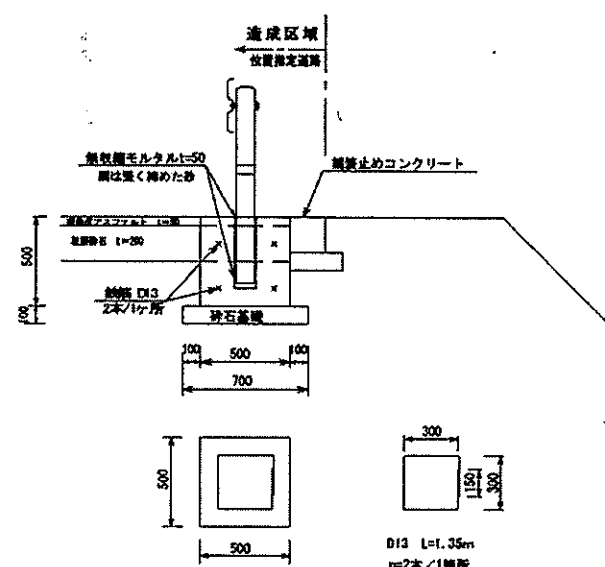


舗装止めコンクリート 1/30

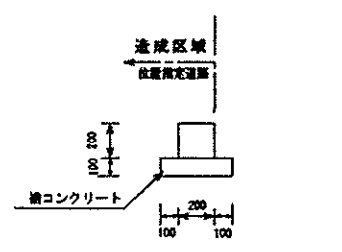


止め壁構造図 1/30

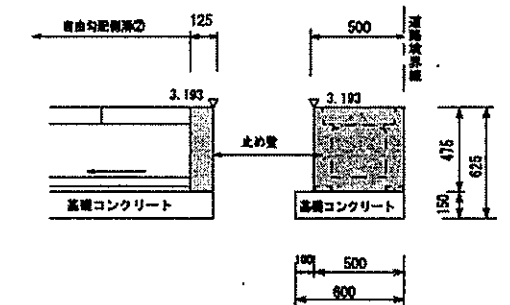


ゴミステーション排水接続部詳細図 1/30

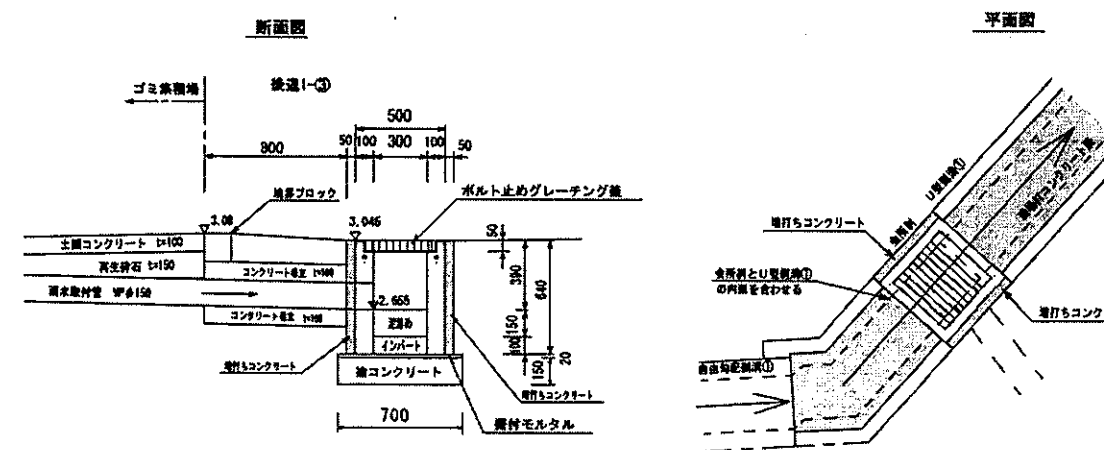


止め壁構造図 1/30

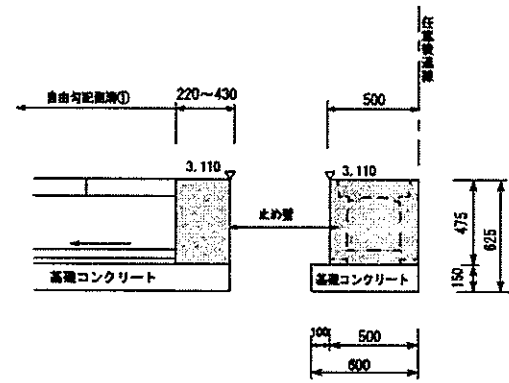


境界ブロック断面図 1/50

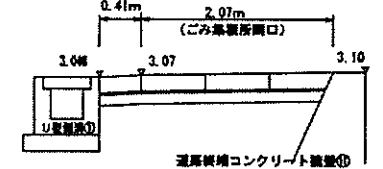

境界ブロック 1/30

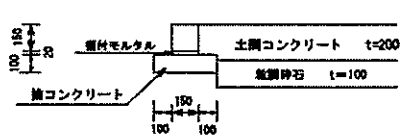

NK集水溝構造図 1/30

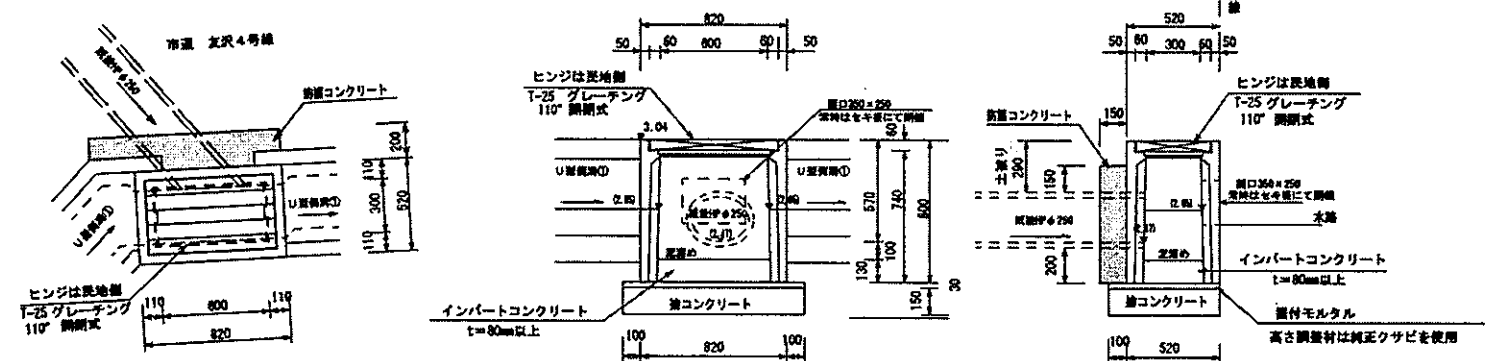

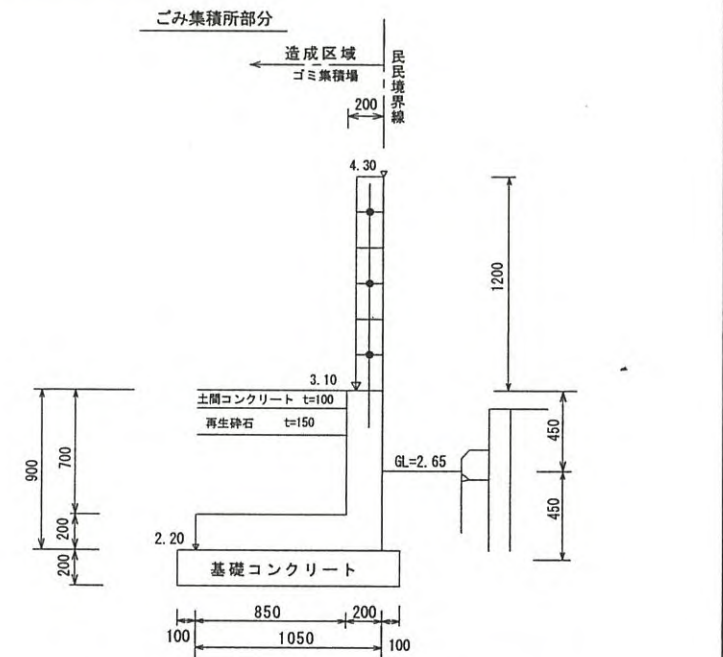
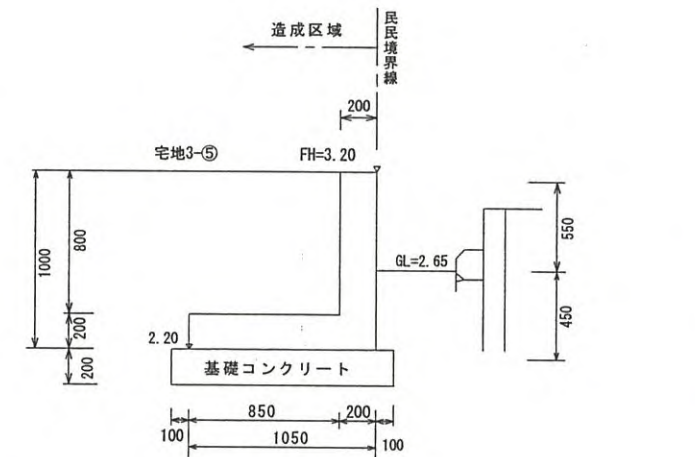
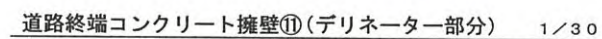
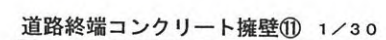
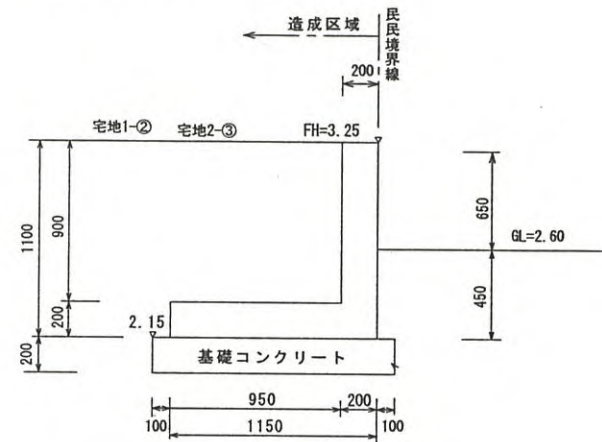
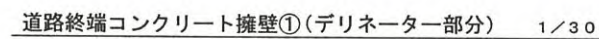
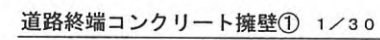


Figure 1: Reinforcement details of the main beam. The diagram shows a cross-section of a beam with a width of 200mm and a height of 900mm. The reinforcement includes top bars (主筋・配力筋: D 13-@250S) and bottom bars (主筋・配力筋: D 13-@250S). The beam is supported by a wall with a height of 70mm and a width of 130mm. The reinforcement details are shown in three views: a side view, a top view, and a bottom view. The side view shows the beam's profile with reinforcement bars extending into the wall. The top view shows the beam's width and the spacing of the reinforcement bars. The bottom view shows the beam's height and the spacing of the reinforcement bars. The reinforcement bars are labeled with their diameter (D 13) and spacing (@250S). The concrete strength is specified as F C=21 N/mm², and the steel strength is S D 345. The ground pressure is 56.20 kN/m².

Figure 1: Elevation view of the drainage system for the first house (House 1-2). The diagram shows a drainage pipe (150mm diameter) with a 1% slope, a manhole (FH=3.25), and a connection to the main sewer line (GL=2.50). Dimensions include 1000mm horizontal distances and 200mm vertical offsets.

第14号様式


指定年月日・番号	令和7年4月9日		加ま指 第 3(R6) 号					
告示年月日・番号	令和7年4月21日		加古川市告示第 47 号					
(道路となる地名・地番) 加古川市野口町二屋字越71番4、71番8								
道路の幅員	6.0	m	道路の延長	48.77	m	道路の面積	323.92	m ²
宅地の面積	132.12	m ²	区画数	1		団地面積	498.97	m ²

(凡例)

方 位	→	既存道路及び既指定道路 (年月日・番号記入のこと)	市町村界	---
申請する道路 の位置(朱書)	→	延長	既存建築物 (用途を記入)	□
標識の位置	⊕	地 番 界	予定建築物 (用途を記入)	□
下水・側溝等	→	敷 地 界		




S=1/2500
附近見取図

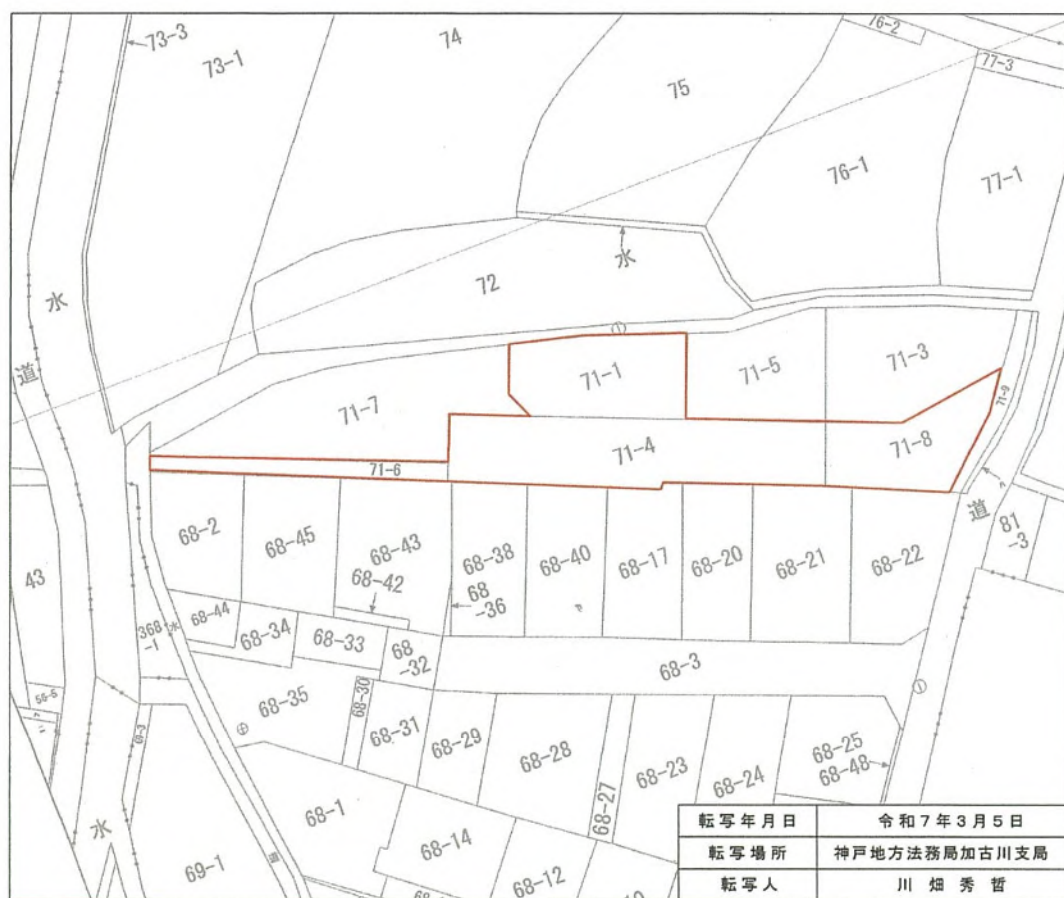


国土調査図


転写年月日	令和7年3月5日
転写場所	神戸地方支務局加古川支局
転写人	川 畑 秀 哲

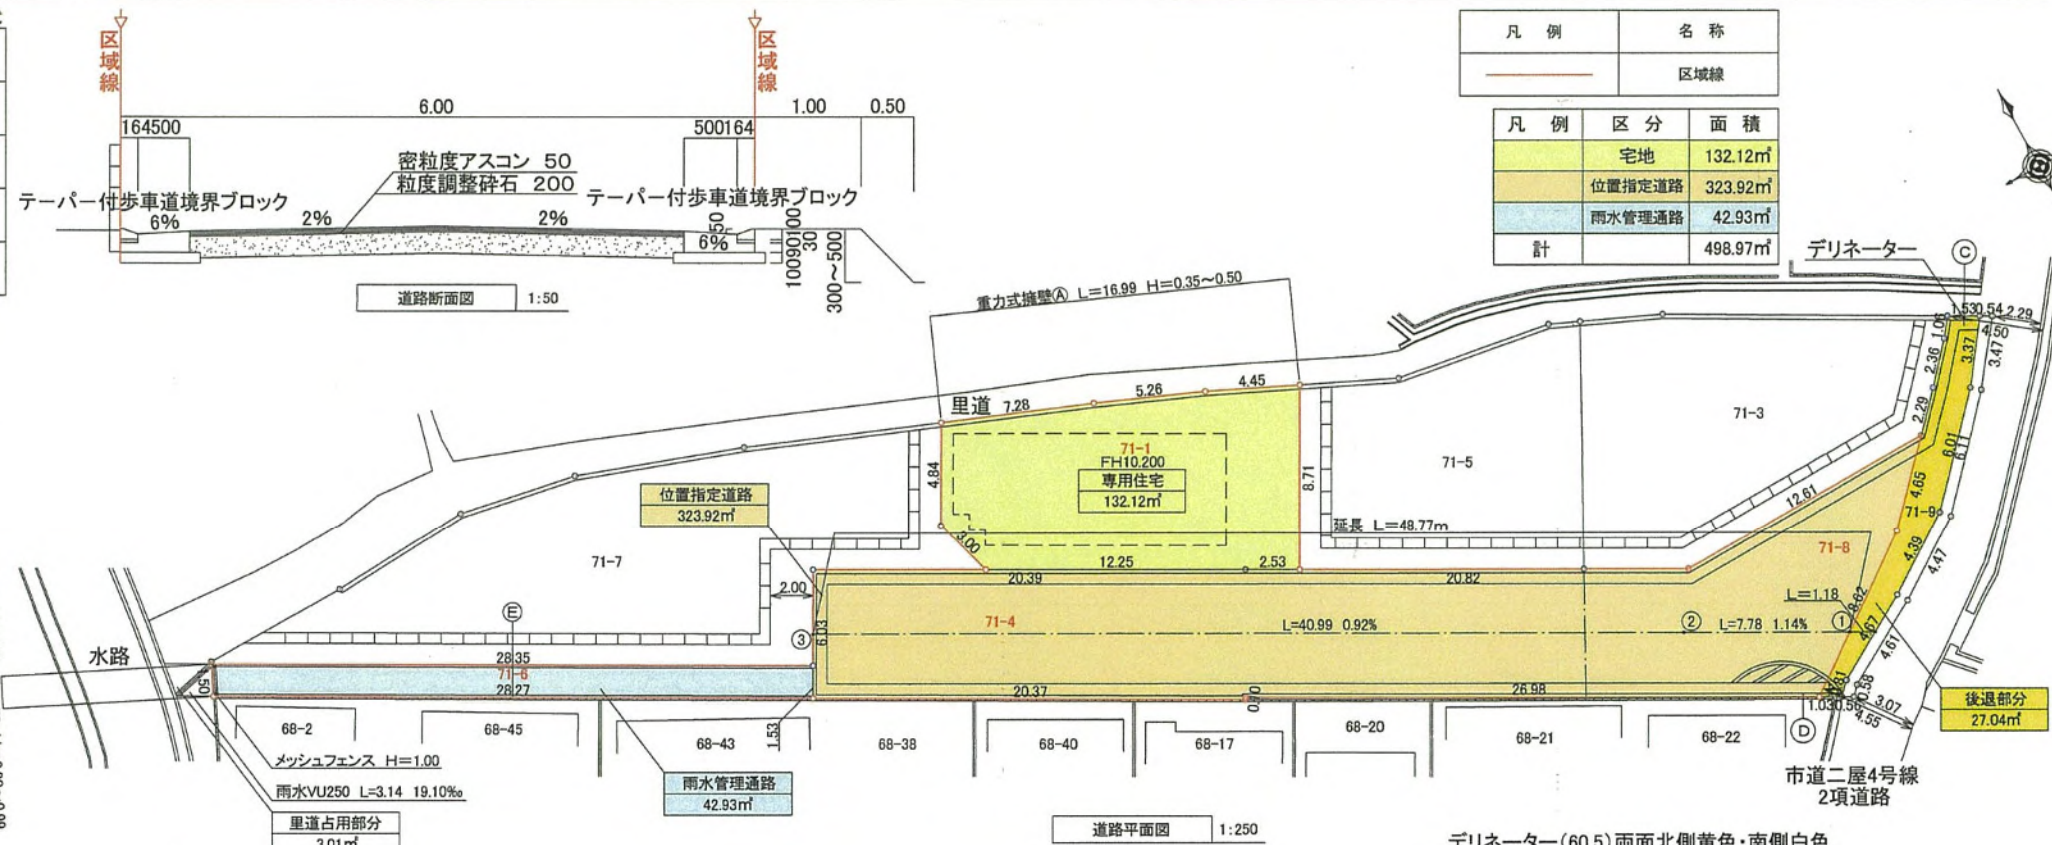


道路平面図 1:250

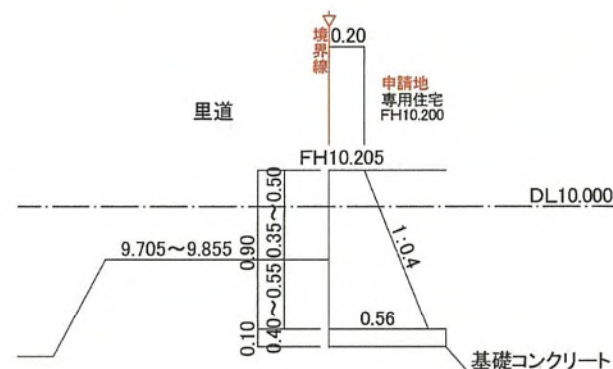


(A) 断面図 1:30

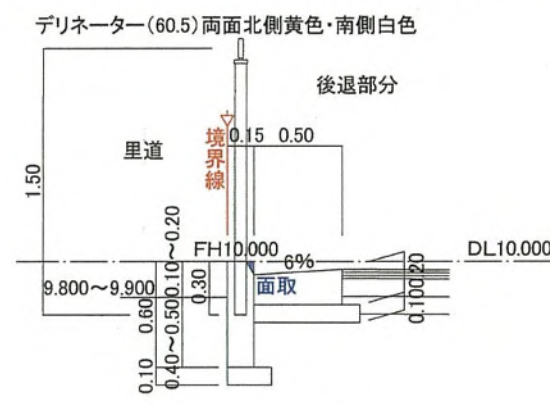


(C) 断面図 1:30

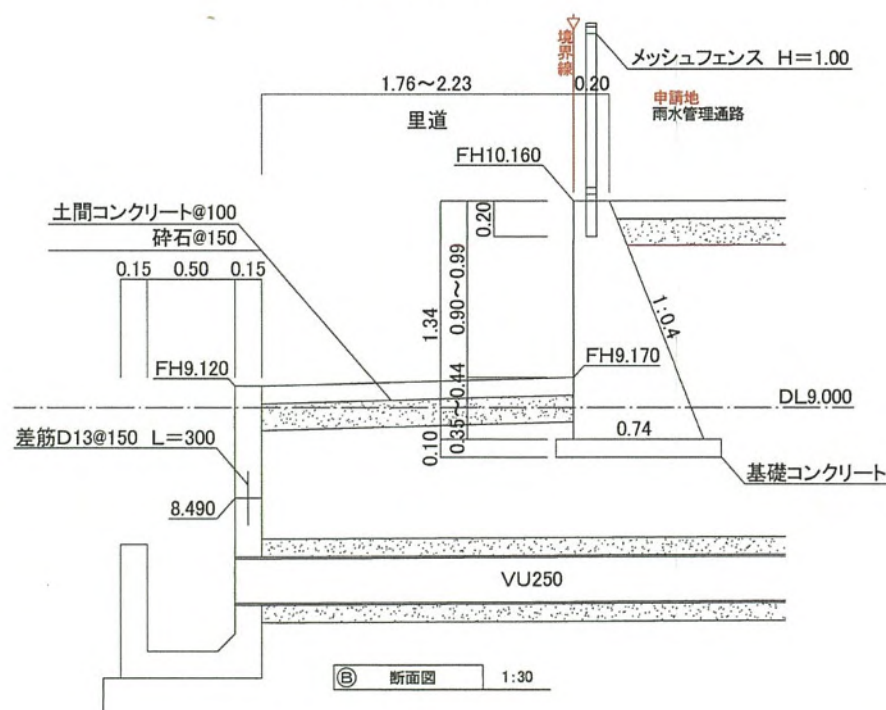

(B) 断面図 1:30

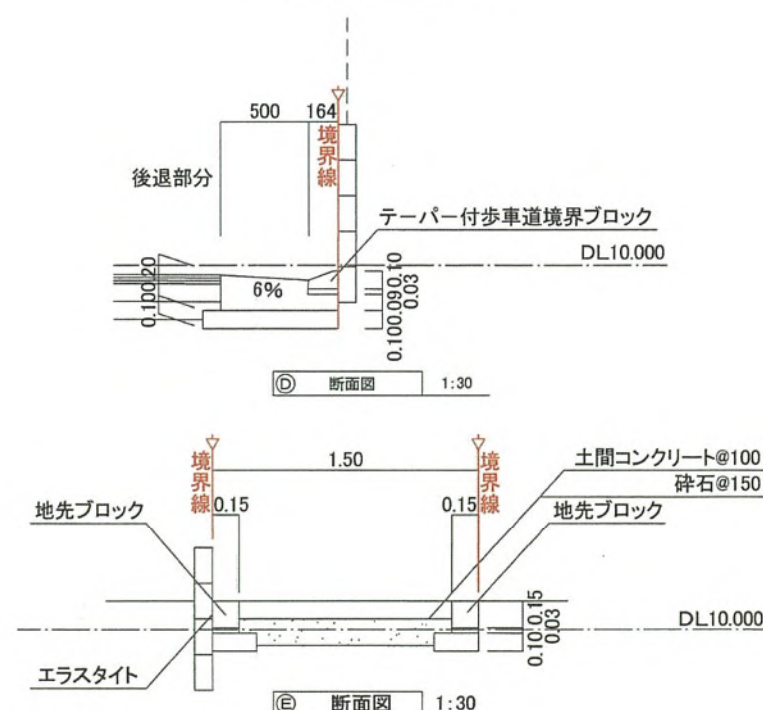

(D) 断面図 1:30

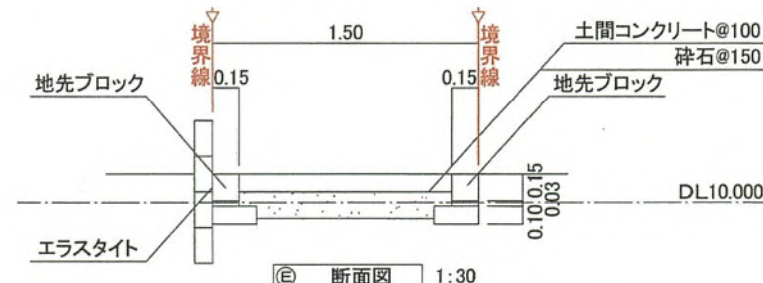


(E) 断面図 1:30


凡 例	名 称
—	区域線

凡 例	区 分	面 積
■	宅地	132.12m ²
■	位置指定道路	323.92m ²
■	雨水管理通路	42.93m ²
計		498.97m ²



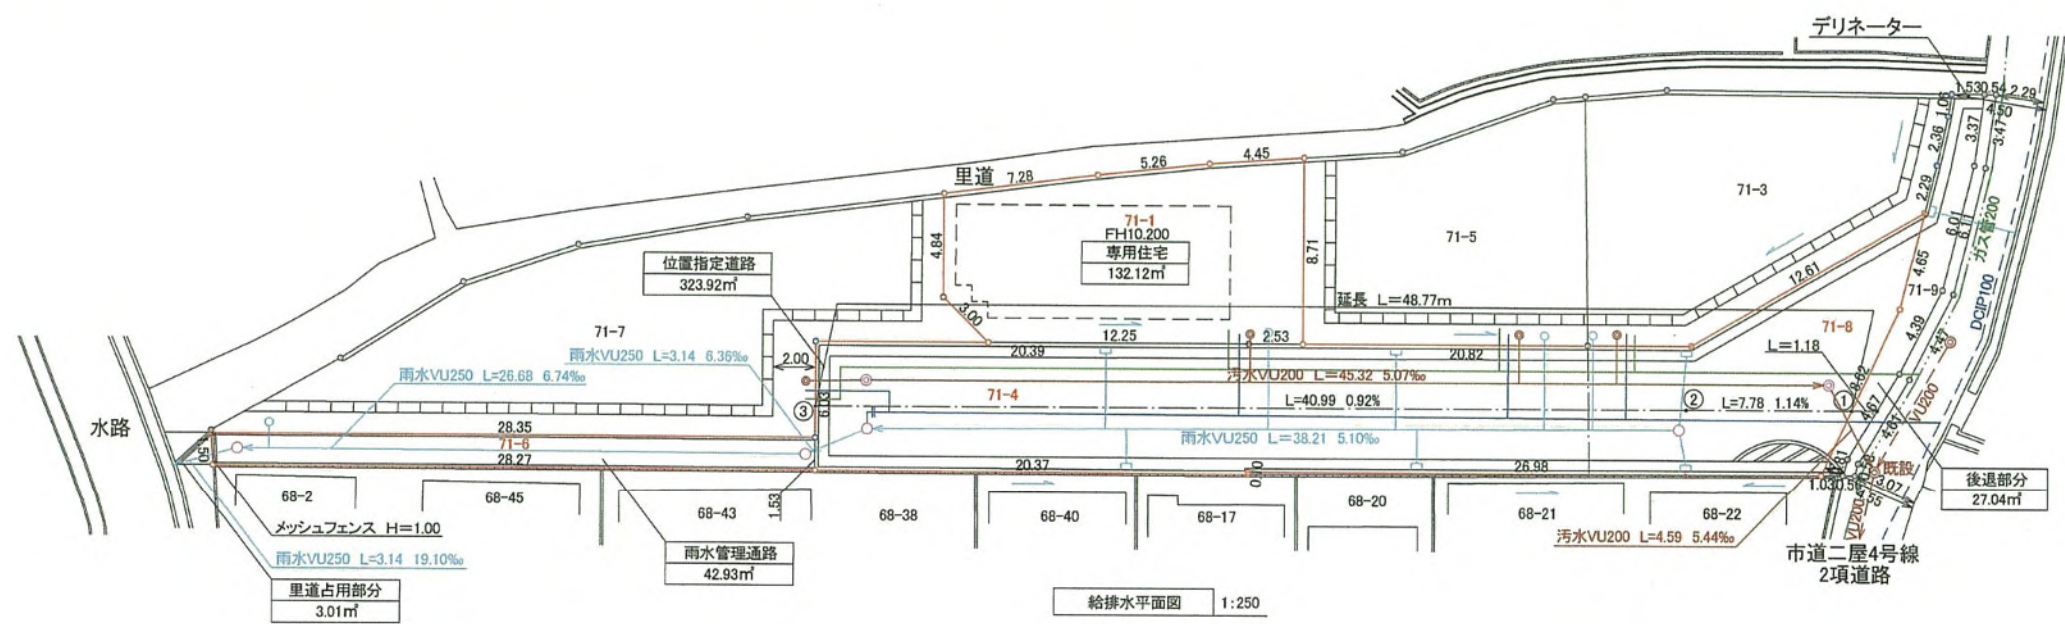

凡 例	名 称
—	区域線
—	雨水管VU250 L=71.17
—	汚水管VU200 L=49.91
○	汚水取付管 VP150
○	新設雨水人孔 4箇所
○	新設汚水人孔 2箇所
○	私設雨水浸透樹 4箇所
○	宅地内汚水樹 4箇所
—	道路会所・VP150
—	配水管
—	給水管PP20
—	ガス管

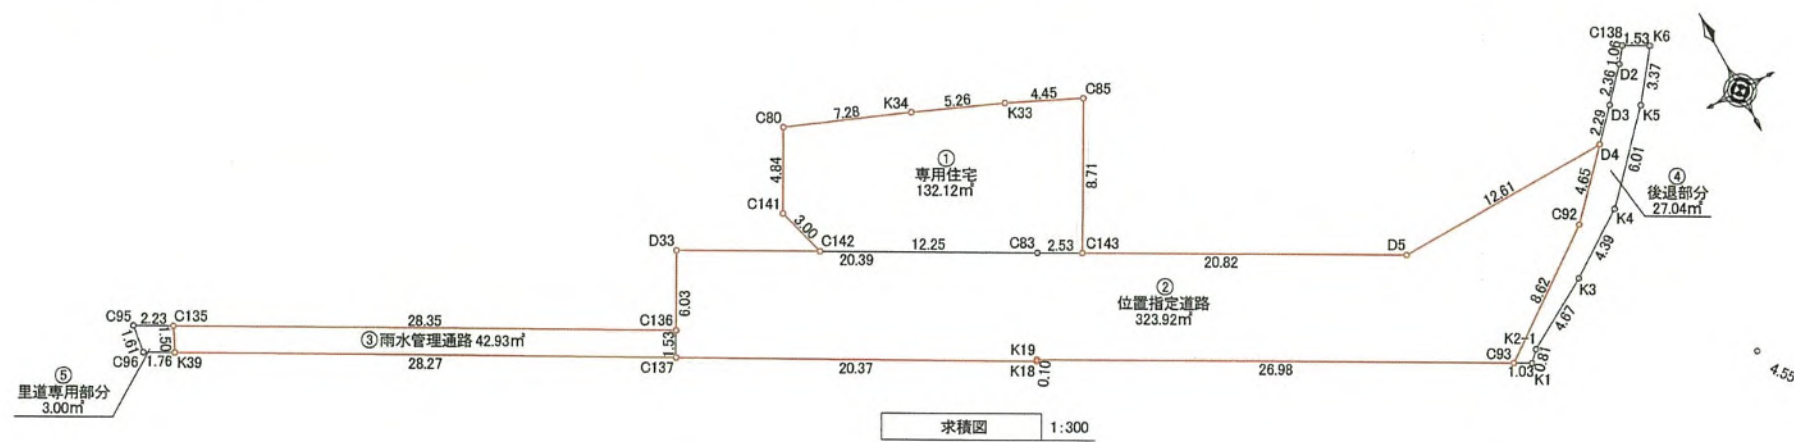

求積表

地 番	①専用住宅				
N0	Xn	Yn	Yn+1-Yn-1	Xn · (Yn+1-Yn-1)	
C85	114.343553988	68.374037282	0.152777726	17.46914815	
K33	116.218000000	64.335000000	-8.897037282	-1033.99587883	
K34	118.257000000	59.477000000	-11.620146664	-1375.22799708	
C80	120.945730495	52.705853336	-9.107709732	-1101.53860667	
C141	116.700659962	50.369290268	-1.485894446	-173.40486247	
C142	113.816002070	51.219958890	11.591397646	1319.28553850	
C83	107.917143850	61.960687914	12.962263384	1398.85044225	
C143	106.701849668	64.182222274	6.413349368	684.31624010	
合 計				-264.24497605	
合 計 面 積				132.122488025	
地 積				132.12	m²

地 番	②位置指定道路				
N0	Xn	Yn	Yn+1-Yn-1	Xn · (Yn+1-Yn-1)	
D4	98.188237681	92.843900043	-9.447433686	-927.62686422	
D5	97.922205417	80.231242884	-30.883212129	-3024.15224198	
C83	107.917143850	61.960687914	-36.14722843	-3900.90504730	
D33	117.735092798	44.084020042	-20.770051082	-2445.36389158	
C137	112.434805888	41.190636832	14.929979958	1678.64939853	
K18	102.567000000	59.014000000	17.880363168	1833.93520903	
K19	102.652000000	59.071000000	23.710021521	2433.88112914	
C93	89.670426775	82.724021521	30.607676570	2744.60342065	
C92	94.776498151	89.678676570	10.119878522	959.12664803	
合 計				-647.85223970	
合 計 面 積				323.926119850	
地 積				323.92	m²

地 番	③雨水管理通路				
N0	Xn	Yn	Yn+1-Yn-1	Xn · (Yn+1-Yn-1)	
C136	113.779311449	41.924548378	-24.090469422	-2740.99702335	
C135	127.487674939	17.100167410	-25.468548378	-3246.92601681	
K39	126.129000000	16.456000000	24.090469422	3038.50681776	
C137	112.434805888	41.190636832	25.468548378	2863.55129314	
合 計				-85.96492926	
合 計 面 積				42.932464630	
地 積				42.93	m²








地 番	④後退部分				
N0	Xn	Yn	Yn+1-Yn-1	Xn · (Yn+1-Yn-1)	
K6	101.740000000	97.942000000	0.669124530	68.07672965	
C138	102.490016953	96.600124530	-1.988592047	-203.81083259	
D2	101.646793604	95.953407953	-2.198500349	-223.47051125	
D3	99.867022861	94.401624180	-3.109507910	-310.53729756	
D4	98.188237681	92.843900043	-4.722947610	-463.73790248	
C92	94.776498151	89.678676570	-10.119878522	-959.12664803	
C93	89.670426775	82.724021521	-6.044676570	-542.02872777	
K1	89.171000000	83.634000000	1.472978479	131.34696397	
K2-1	89.756000000	84.197000000	4.593000000	412.24930800	
K3	92.116000000	88.227000000	7.661000000	705.70067600	
K4	94.596000000	91.858000000	7.704000000	728.76758400	
K5	99.028000000	95.931000000	6.084000000	602.48635199	
合 計				-54.08430607	
合 計 面 積				27.042153035	
地 積				27.04	m²

地 番	⑤里道専用部分				
N0	Xn	Yn	Yn+1-Yn-1	Xn · (Yn+1-Yn-1)	
C135	127.487674939	17.100167410	-1.312646351	-167.34623130	
C95	128.577145551	15.14353649	-2.184651985	-280.89631628	
C96	126.981880717	14.915515425	1.312646351	166.68230236	
K39	126.129000000	16.456000000	2.184651985	275.54797024	
合 計				-6.01227498	
合 計 面 積				3.006137490	
地 積				3.00	m²

道路縦断面図

道路勾配	①	②	③
盛 土	0.133	0.044	0.583
切 土	0	0	0
計 画 高	9.890	9.890	9.890
地 盤 高	9.890	9.890	9.890
追 加 距 離	0	7.780	40.990
単 距 離	0	7.780	40.990
測 点	①	②	③

道路縦断面図 縦1:100 横1:200

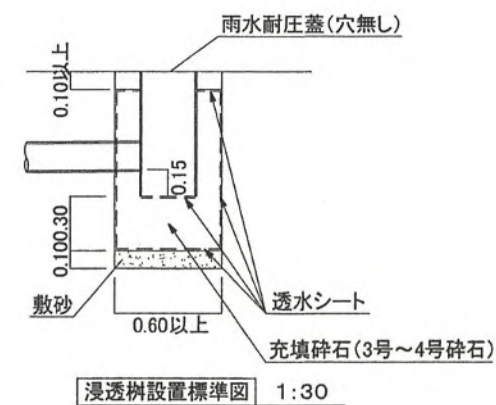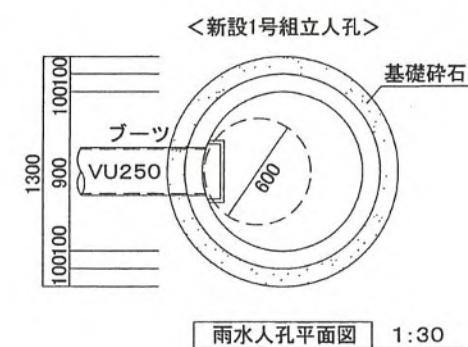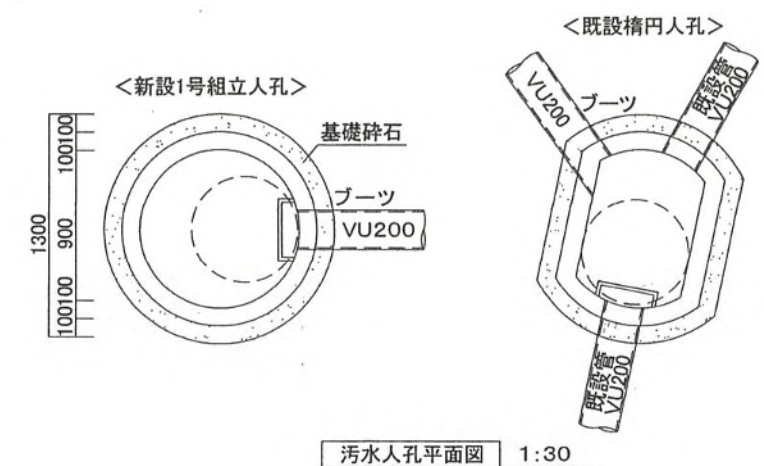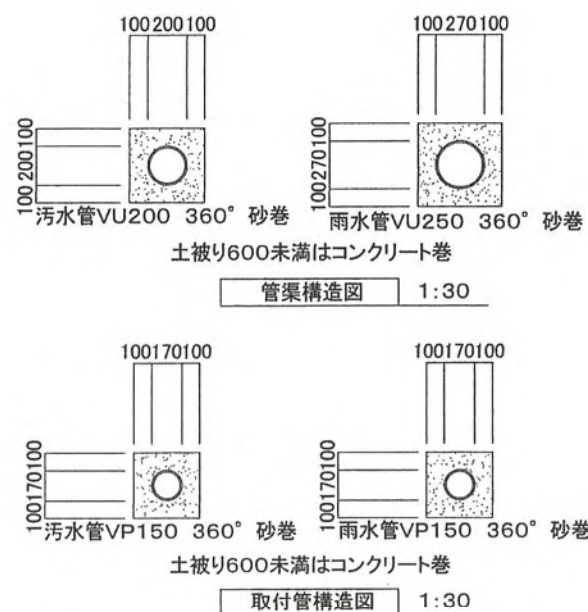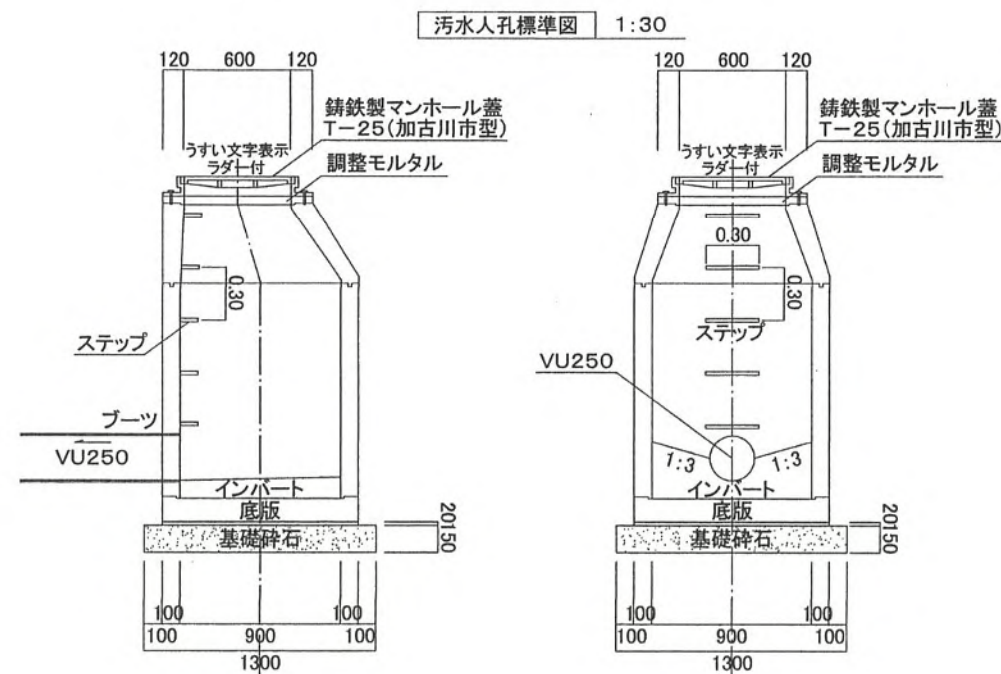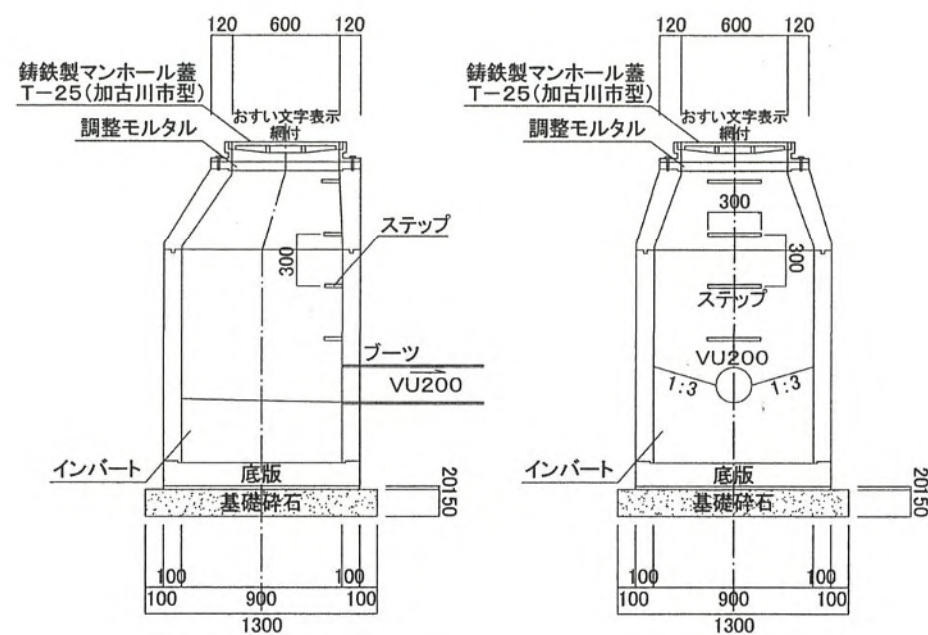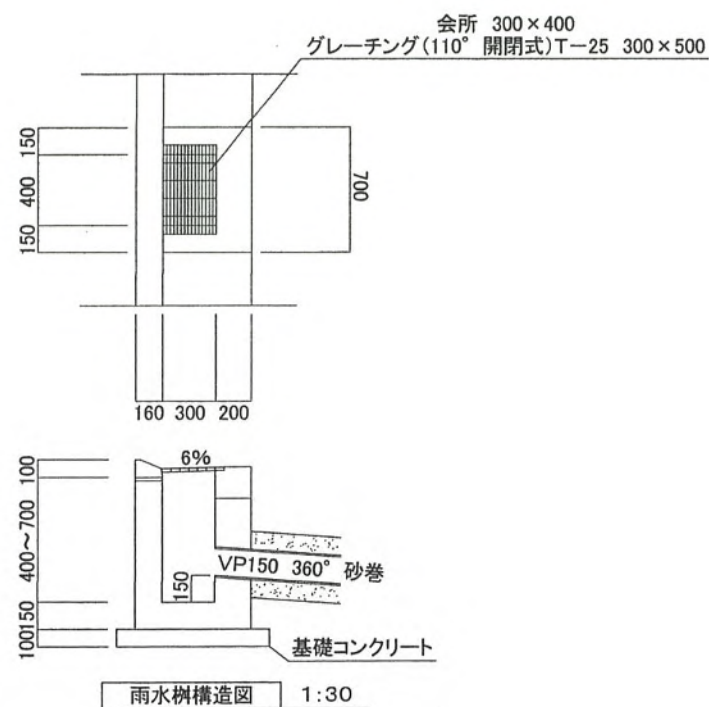


指定年月日・番号	令和 7 年 3 月 27 日 加ま指 第 4 (R6) 号				
告示年月日・番号	令和 7 年 4 月 4 日 加古川市告示第 42 号				
(道路となる土地の地名地番)					
加古川市平岡町一色字東ノ口33番5、 同所字若宮519番3、519番4、519番10、520番1、里道の一部					
道路の幅員	6.00 m	道路の延長	29.75 m	道路の面積	188.49 m ²
宅地の面積	250.26 m ²	区 画 数	2	団地面積	438.75 m ²

凡 例

方 位	延長	既存道路及び既指定道路 (年月日・番号記入のこと)	市町村界	既存建築物 (用途記入のこと)
申請する道路 の位置 (朱書)	標識の位置	地 番 界	敷 地 界	予定建築物
下水・側溝等				


道路標準断面図 S=1/50

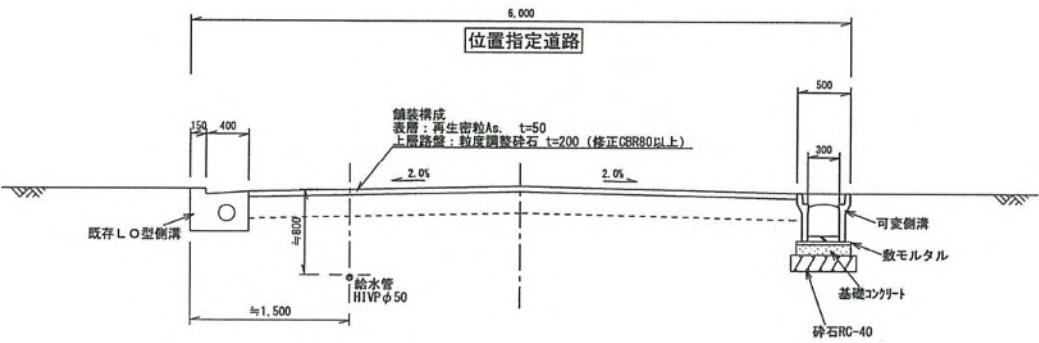

国土調査図 S=1/500




位置図 S=1/2500

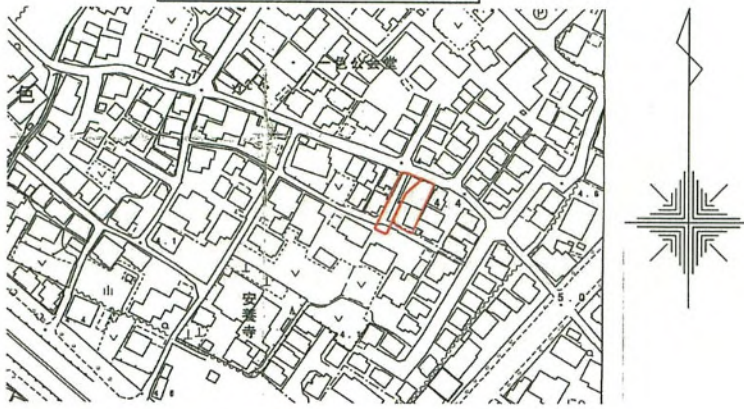


道路平面図 S=1/250

宅 地	250.26m ²	42.96%
道 路	188.49m ²	57.04%
区域合計	438.75m ²	100.00%
関連区域	4.74m ²	

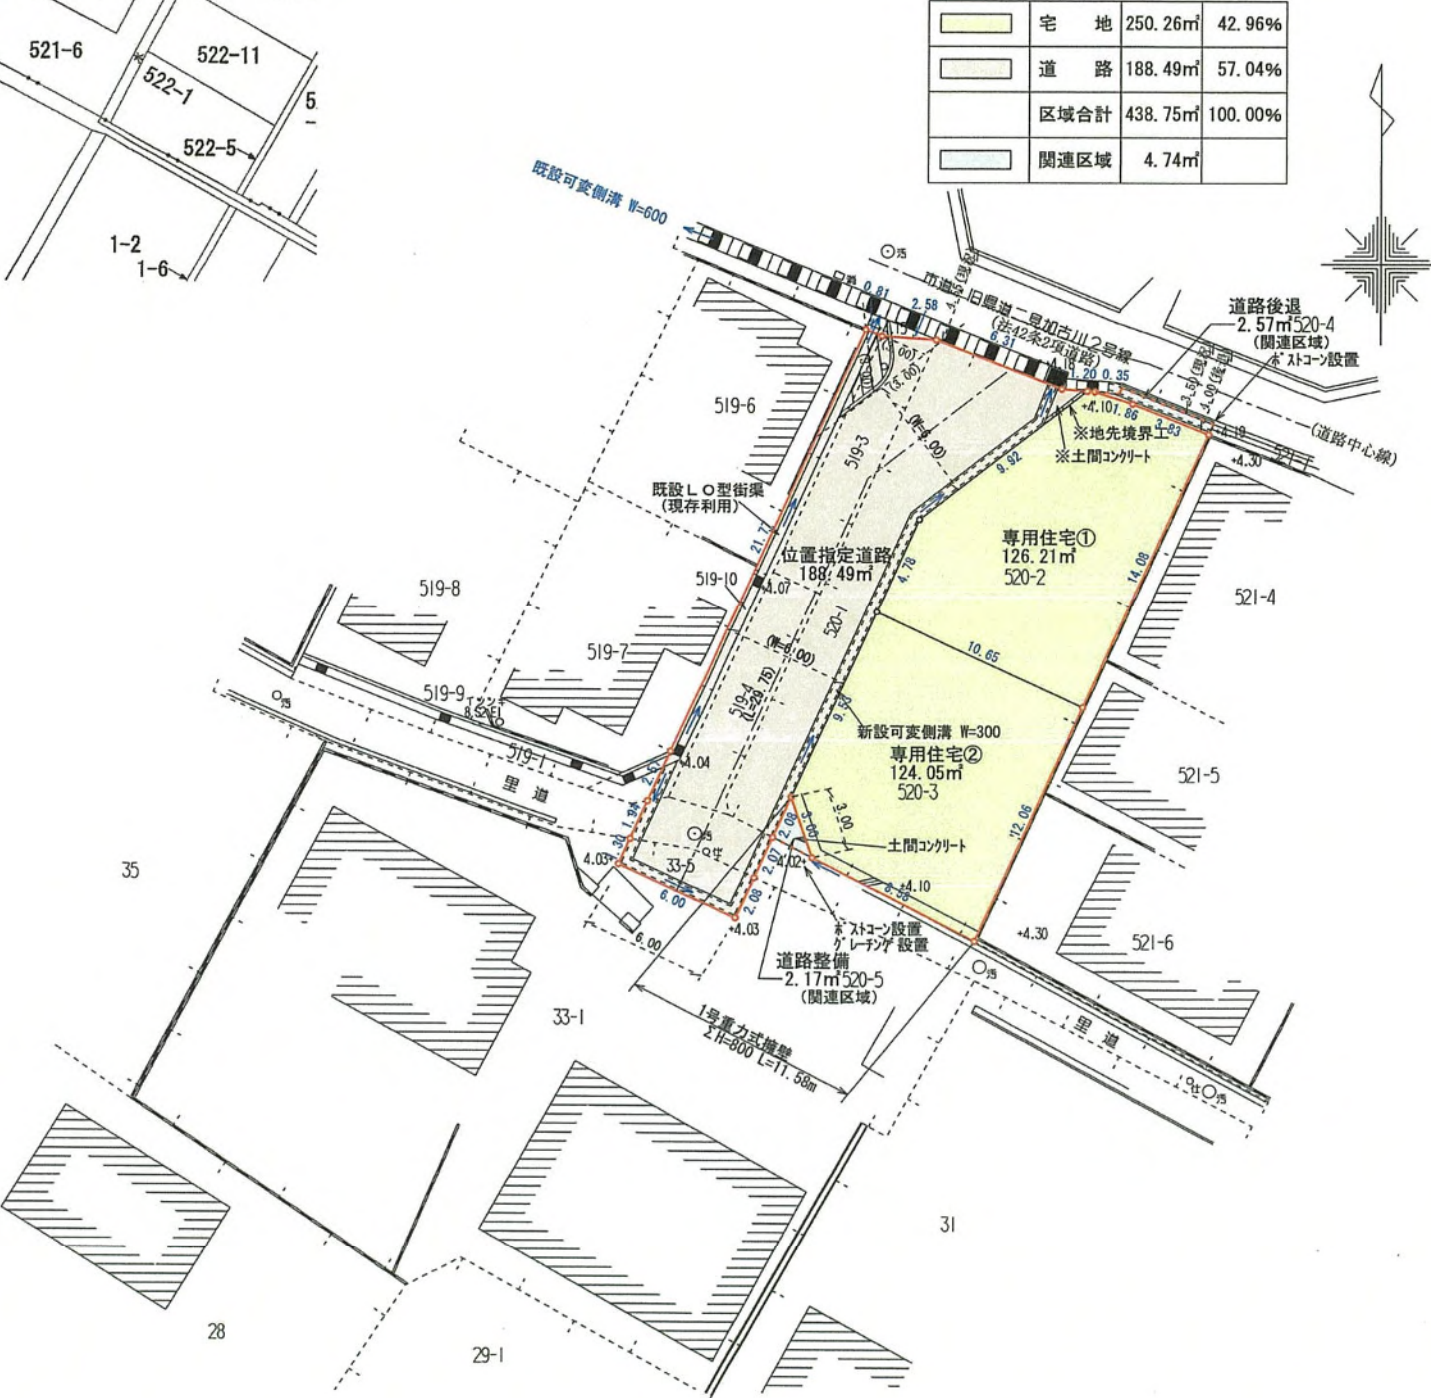


造成平面図 S=1/250


- 事業区域界
- 関連区域界
- 地番界
- 盛土

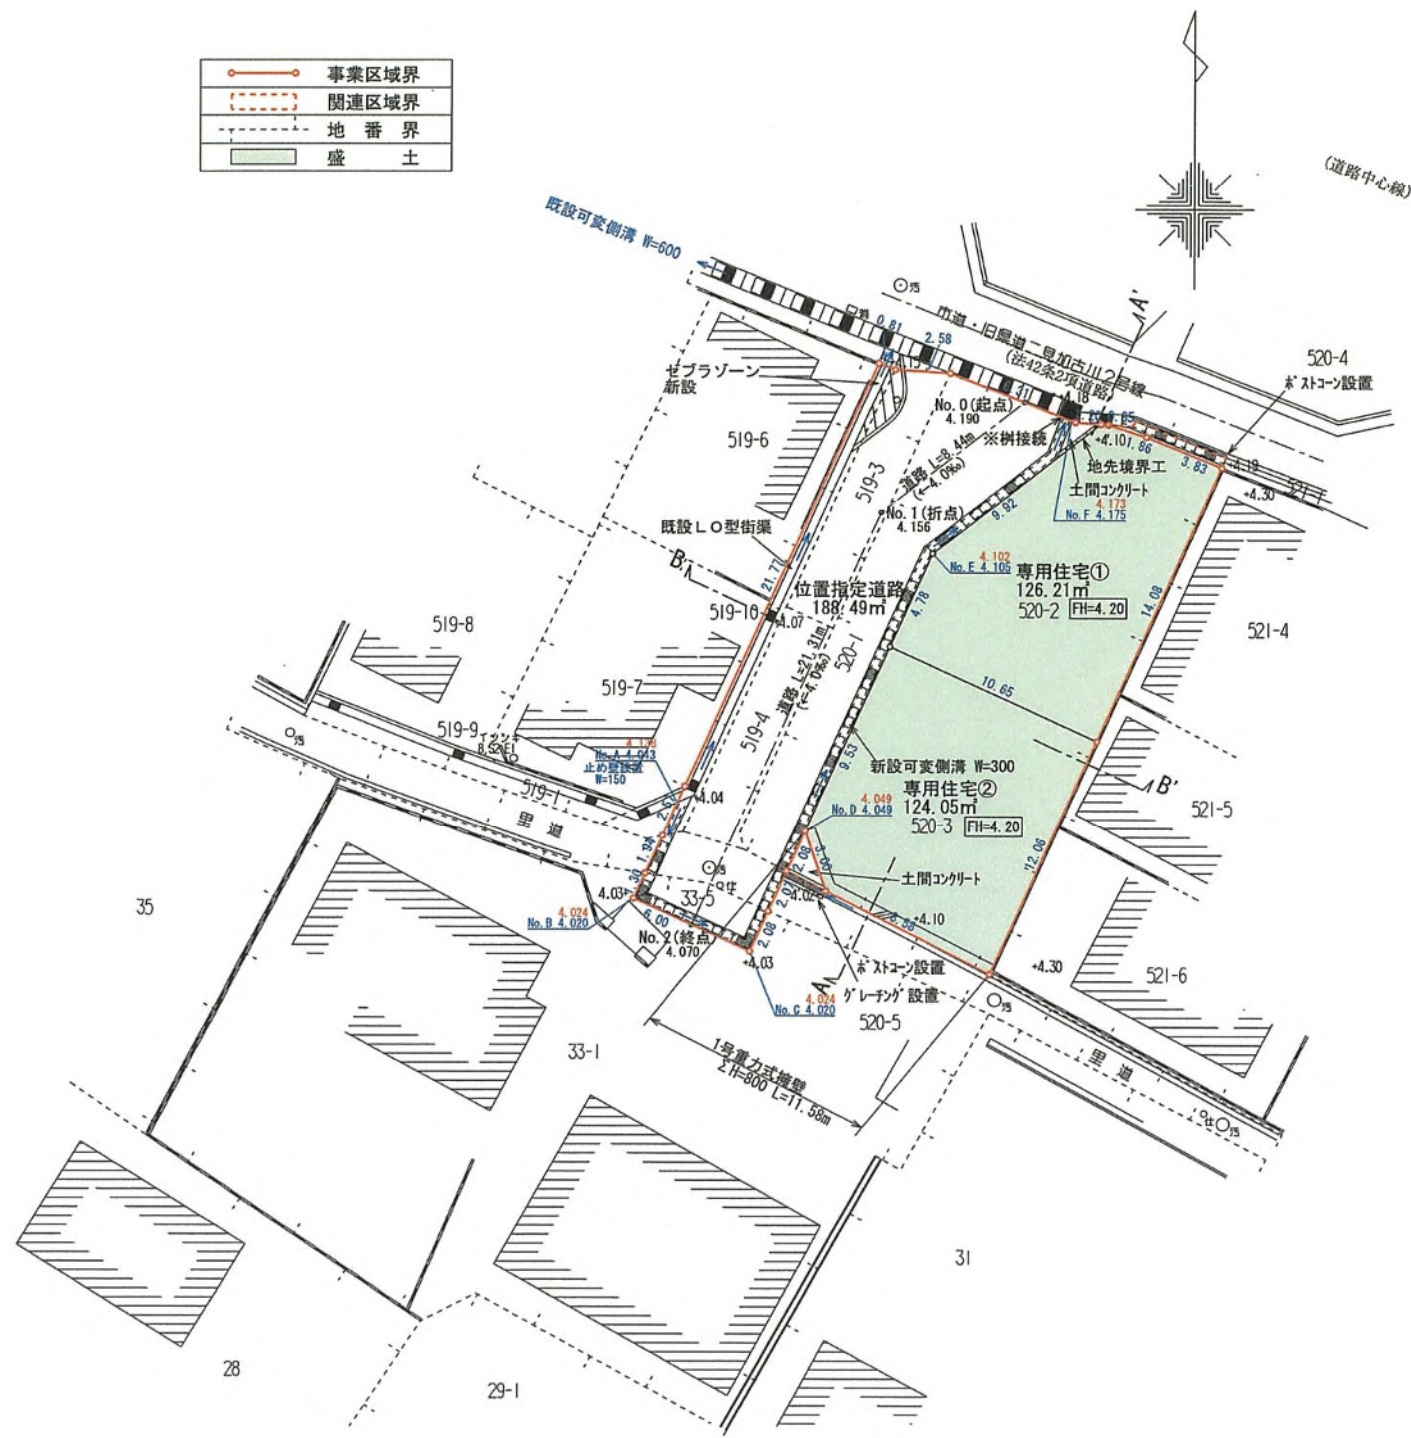


造成縦断面図 S=1/200

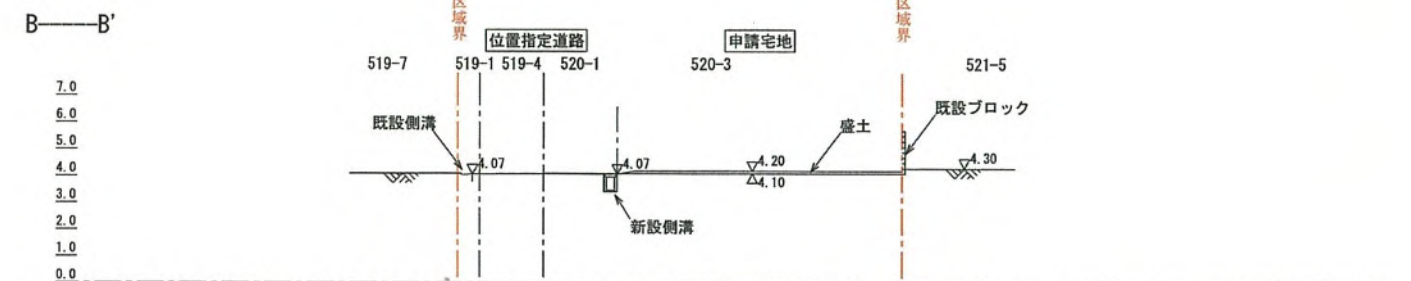


道路縦断面図 縦1/100 横1/250

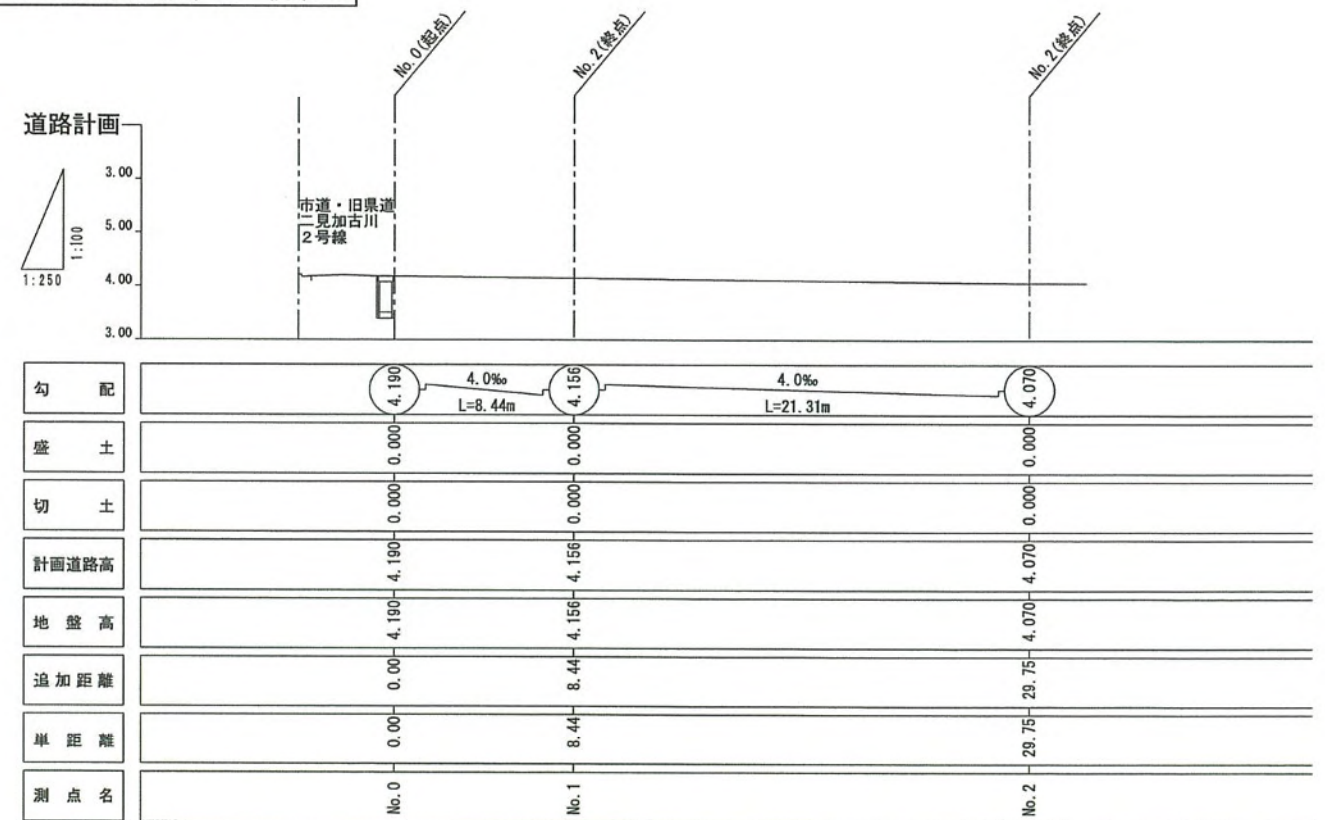


給排水計画平面図 S=1/250

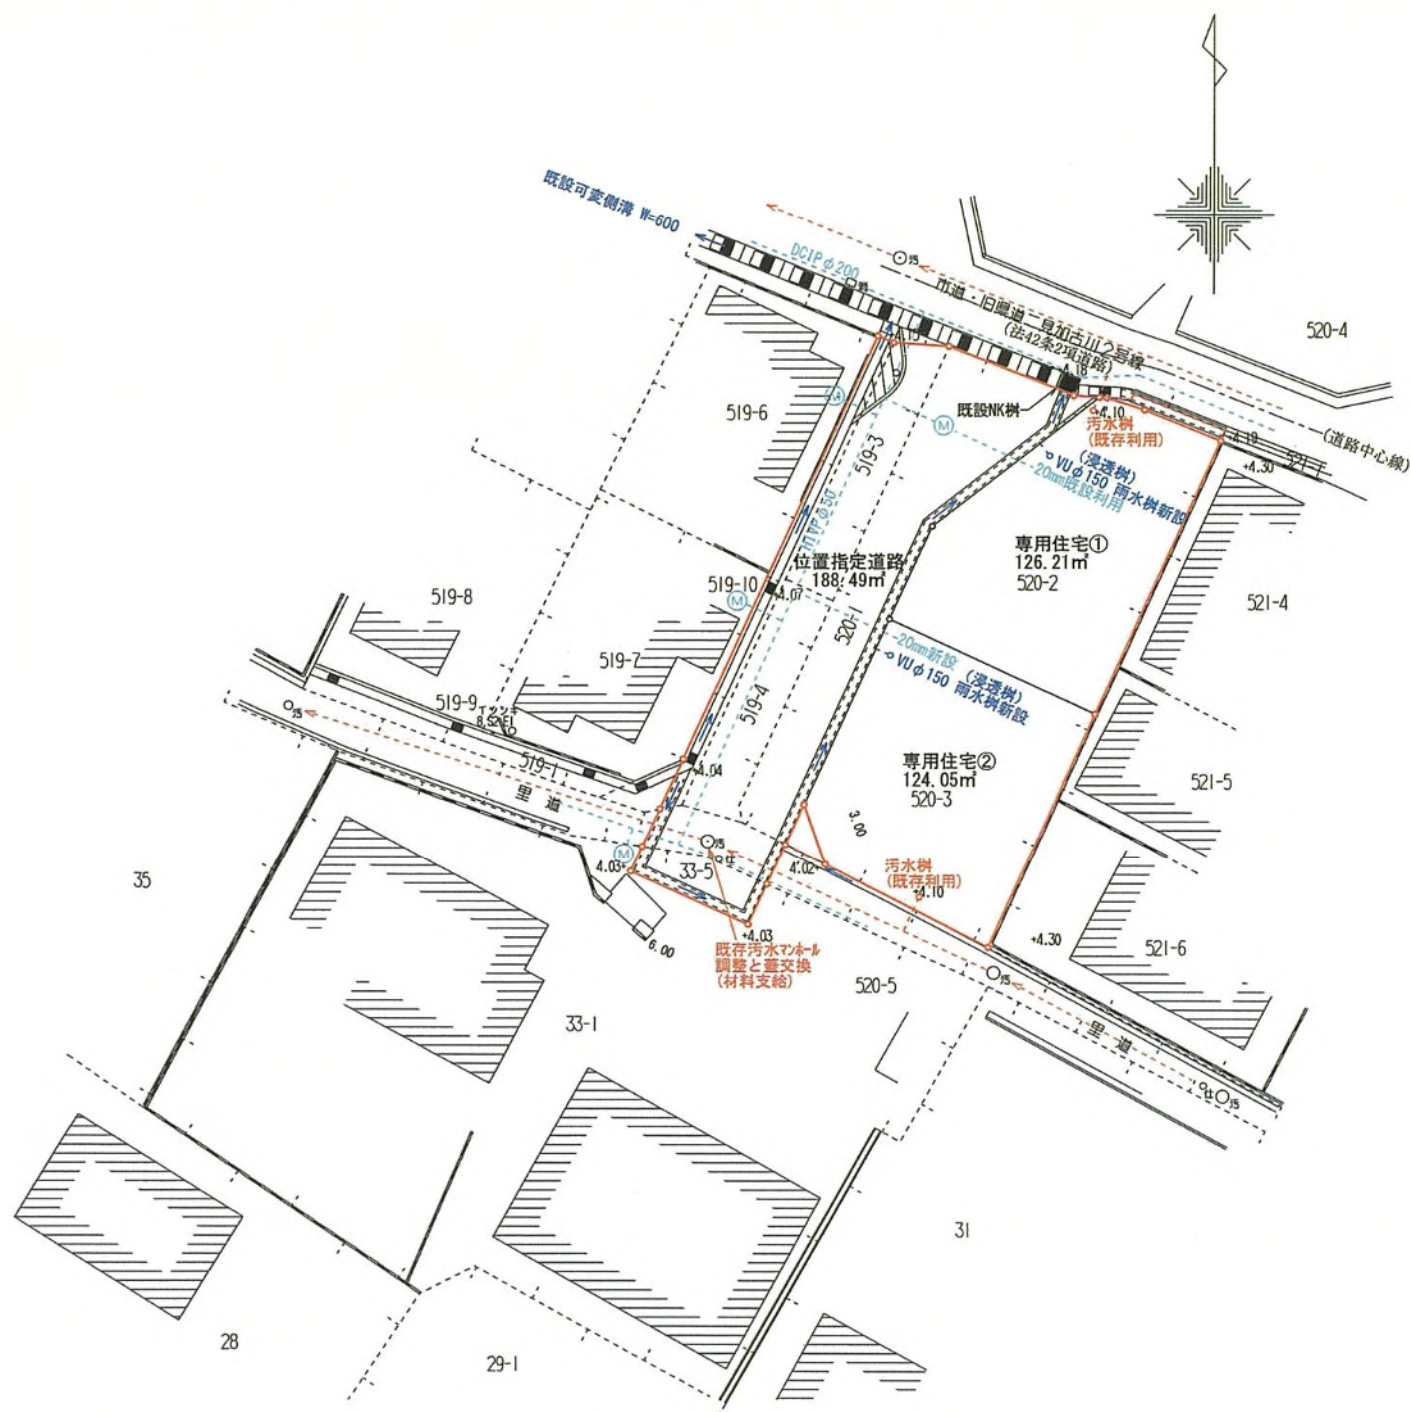


可変側溝製品図 S=1/20

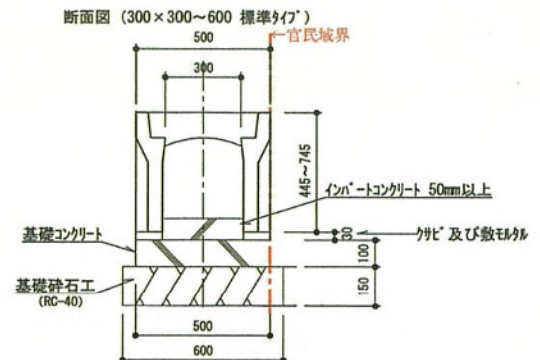


現場打部分詳細図 S=1/20

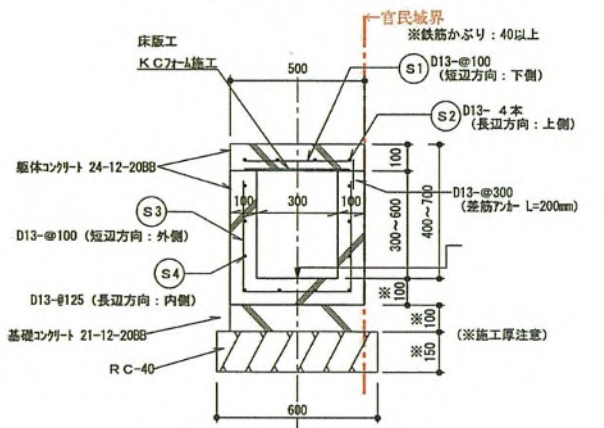


道路後退詳細図【断面】 1/20

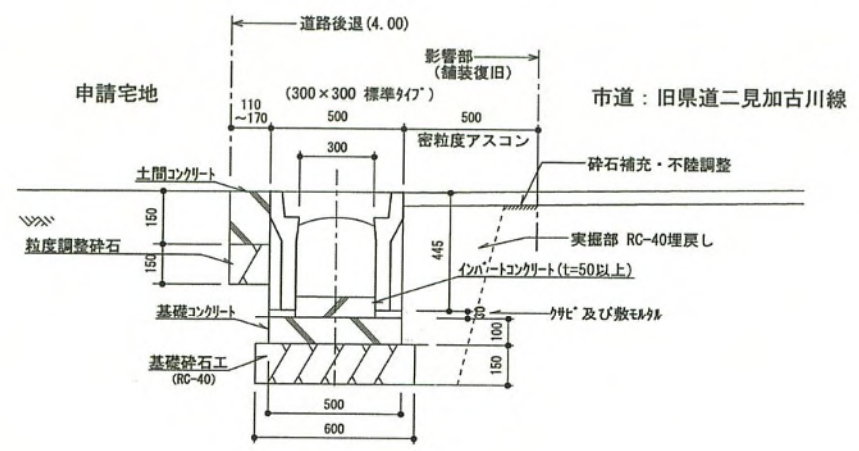


1号重力式擁壁詳細図【断面】 1/20

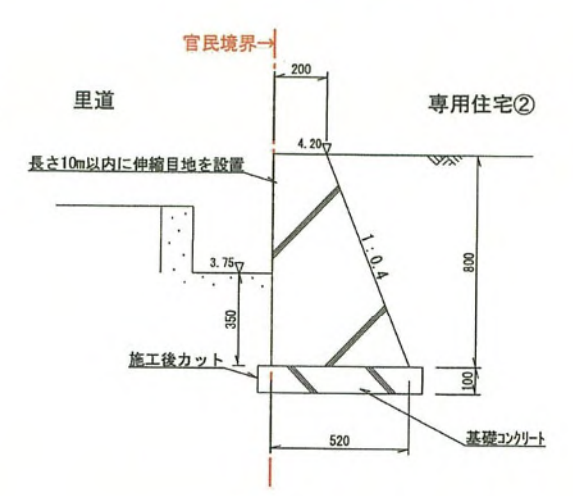

宅内雨水浸透柵標準施工図【断面】 1/30

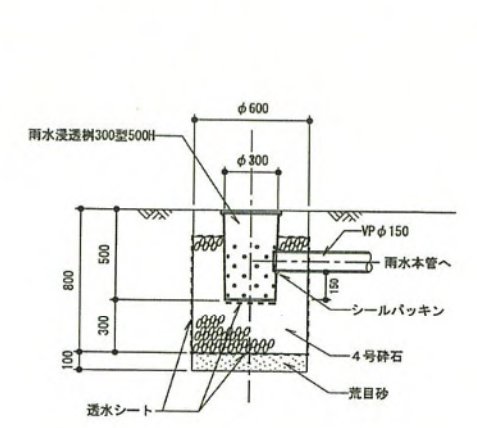


NK柵接続部分図【平面】 1/30

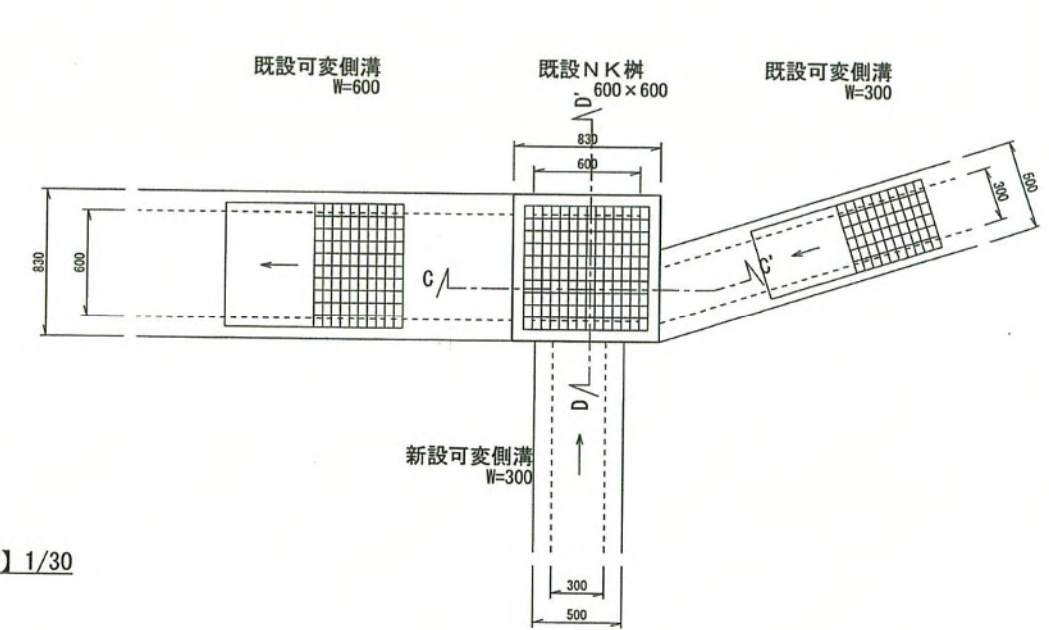


道路整備部詳細図【断面】 1/30

※施工協議

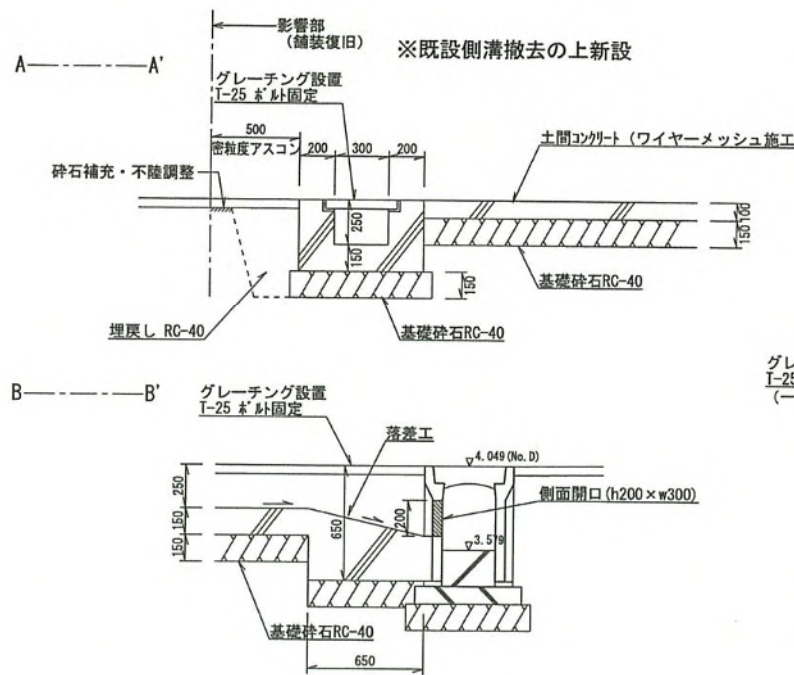


道路整備部詳細図【平面】 1/30


※施工協議

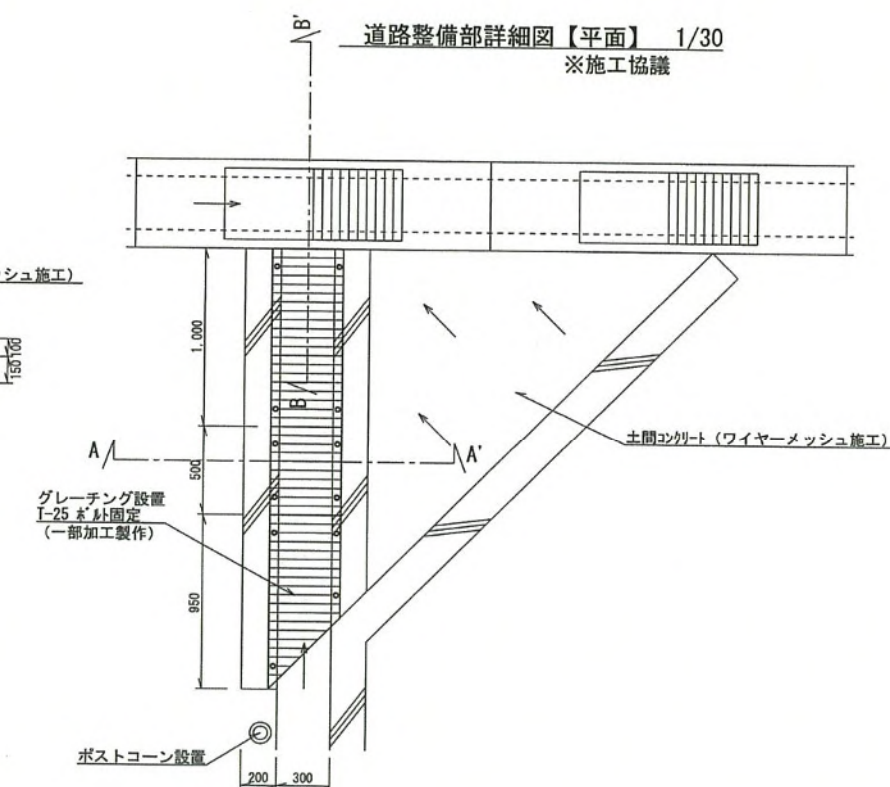


道路後退端部【平面】 1/30

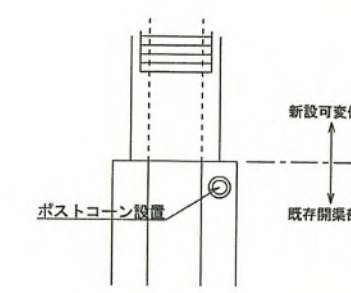

C—C' 部分図【断面】 1/30

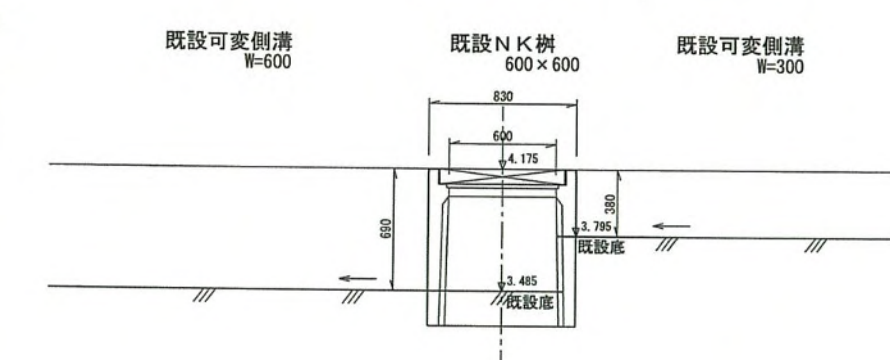

D—D' 部分図【断面】 1/30

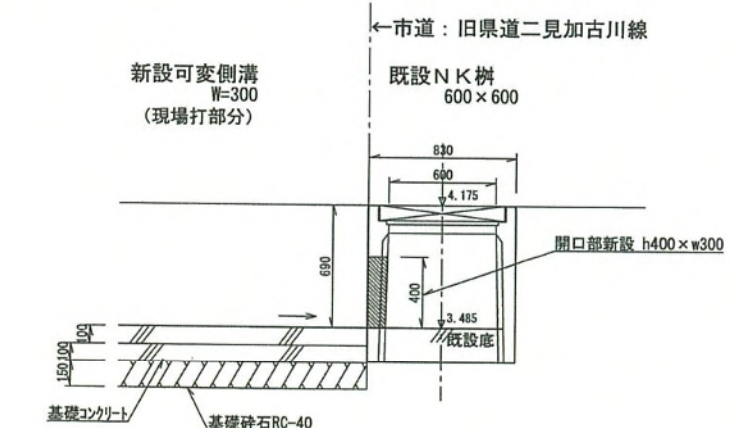

地 番		里道の一部		
測 点	X _n	Y _n	(X _{n+1} - X _{n-1})Y _n	
456	103.508	98.112	-192.691968	
457	101.739	97.303	-216.207266	
417	101.286	100.199	-179.356210	
460	99.949	103.094	57.114076	
461	101.840	103.960	304.290920	
408	102.876	101.924	189.884412	
410	103.703	99.097	62.629304	
		倍 面 積	25.663268	
			面積	
			12.8316340	
			面積	
			12.83	
			12.83 m ²	

地 番		33-5		
測 点	X _n	Y _n	(X _{n+1} - X _{n-1})Y _n	
457	101.739	97.303	-71.128493	
468	100.555	96.762	-356.374446	
469	98.056	102.227	-61.949562	
460	99.949	103.094	332.993620	
417	101.286	100.199	179.356210	
		倍 面 積	22.897329	
		面 積	11.4486645	
		面 積	11.44	
		面 積	m ²	

地番 測点	520-1		
	X _n	Y _n	(X _{n+1} - X _{n-1})Y _n
443	125.186	111.579	-2142.093642
407	103.695	101.781	-2270.734110
408	102.876	101.924	-189.069020
461	101.840	103.960	1443.172720
462	116.758	110.793	2322.553659
463	122.803	118.665	728.009775
444	122.893	117.460	279.907180
		倍面積	171.746562
		面積	85.8732810
		面積	85.87 m ²

位置指定道路 188.49 m²

地 番		520-2		
測 点	X_n	Y_n	$(X_{n+1} - X_{n-1})Y_n$	
463	122.803	118.665	-714.125970	
462	116.758	110.793	-1151.914821	
464	112.406	108.799	-955.690416	
465	107.974	118.490	991.998280	
404	120.778	124.351	1769.763432	
451	122.206	120.792	241.342416	
450	122.776	119.018	71.053746	
		倍 面 積	252.426667	
			面 積	
			面 積	
			面 積	
			126.2133335	
			126.21	m ²

地番	520-3		
測点	X _n	Y _n	(X _{n+1} - X _{n-1})Y _n
464	112.406	108.799	-461.090162
466	103.736	104.828	-1206.675108
467	100.895	105.818	-712.472594
401	97.003	113.468	803.239972
465	107.974	118.490	1825.101470
		倍面積	248.103578
		面積	124.0517890
		面積	124.05 m ²

専用住宅 250.26 m²

合 計 438.75 m²

座 標 求 積 表			
地 番	519-10		
測 点	X _n	Y _n	(X _{n+1} - X _{n-1})Y _n
437	125.657	108.240	-2110.896480
436	105.851	99.184	-2196.826416
456	103.508	98.112	-210.744576
410	103.703	99.097	2164.773965
409	125.353	108.998	2392.942092
		倍 面 積	39.248585
		面 積	19.6242925
		面 積	19.62
		面 積	m ²

地 番	519-3		
測 点	X _n	Y _n	(X _{n+1} - X _{n-1})Y _n
409	125.353	108.998	-1185.026256
454	114.314	103.950	-1252.389600
455	113.305	106.162	1154.193264
443	125.186	111.579	1344.303792
		倍 面 積	61.081200
		面 積	30.5406000
		面 積	30.54
		面 積	m ²


地 番		519-4		
測 点	X _n	Y _n	(X _{n+1} - X _{n-1})Y _n	
454	114.314	103.950	-998.127900	
410	103.703	99.097	-1133.471486	
408	102.876	101.924	-0.815392	
407	103.695	101.781	1061.474049	
455	113.305	106.162	1127.334278	
		倍 面 積	56.393549	
		面 積	28.1967745	
		面 積	28.19 m ²	

地 番	520-5		
測 点	X _n	Y _n	(X _{n+1} - X _{n-1})Y _n
466	103.736	104.828	99.062460
461	101.840	103.960	-295.350360
467	100.895	105.818	200.630928
		倍 面 積	4.343028
		面 積	2.1715140
		面 積	2.17
		面 積	m ²


道路整備(関連区域) 2.17 m²

地 番 点	520-4		
	X _n	Y _n	(X _{n+1} - X _{n-1})Y _n
446	122.968	120.263	171.855827
445	122.691	120.153	-23.069376
450	122.776	119.018	-57.723730
451	122.206	120.792	-241.342416
404	120.778	124.351	-157.552717
405	120.939	124.425	60.221700
406	121.262	124.573	252.758617
		倍 面 積	5.147905
		面 積	2.5739525
		面 積	2.57
		面 積	m ²

道路後退(関連区域) 2.57 m²

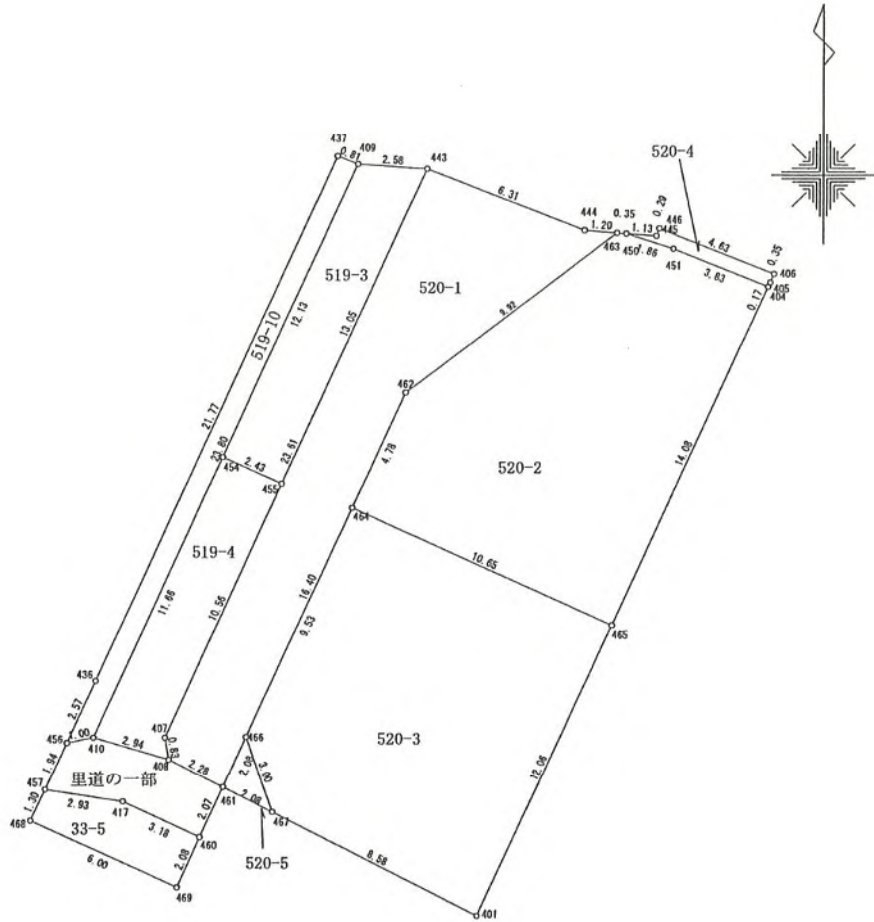


指定年月日・番号	令和 7 年 4 月 28 日 加ま指 第 5(R6) 号				
告示年月日・番号	令和 7 年 5 月 19 日 加古川市告示第 54 号				
(道路となる地名・地番) 加古川市加古川町木村字金剛寺前288番2					
道路の幅員	4.17～4.45m	道路の延長	10.63m	道路の面積	45.92㎡
宅地の面積	232.35㎡	区画数	1	団地面積	278.27㎡

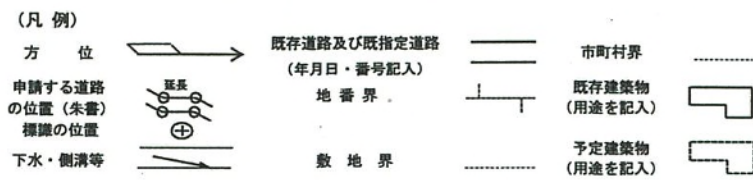


指定道路縦断面図 S=1:100




道路標準断面図 S=1:50

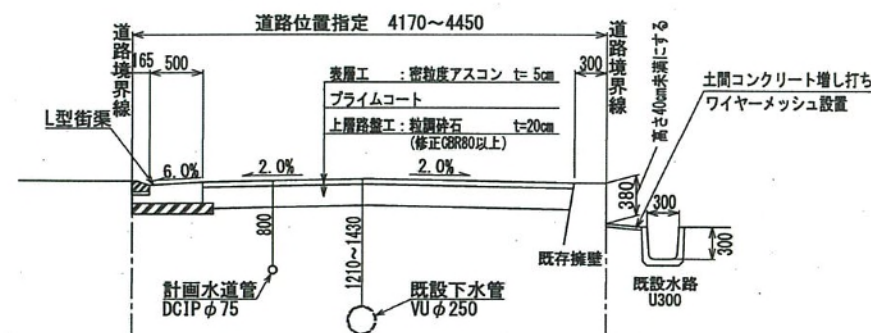

L型街渠標準断面図 S=1:20

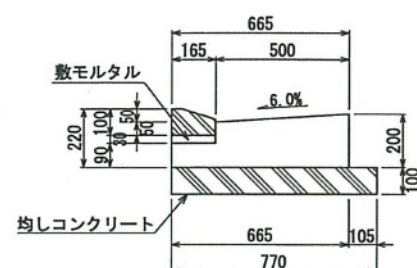

道路計画平面図 S=1:200

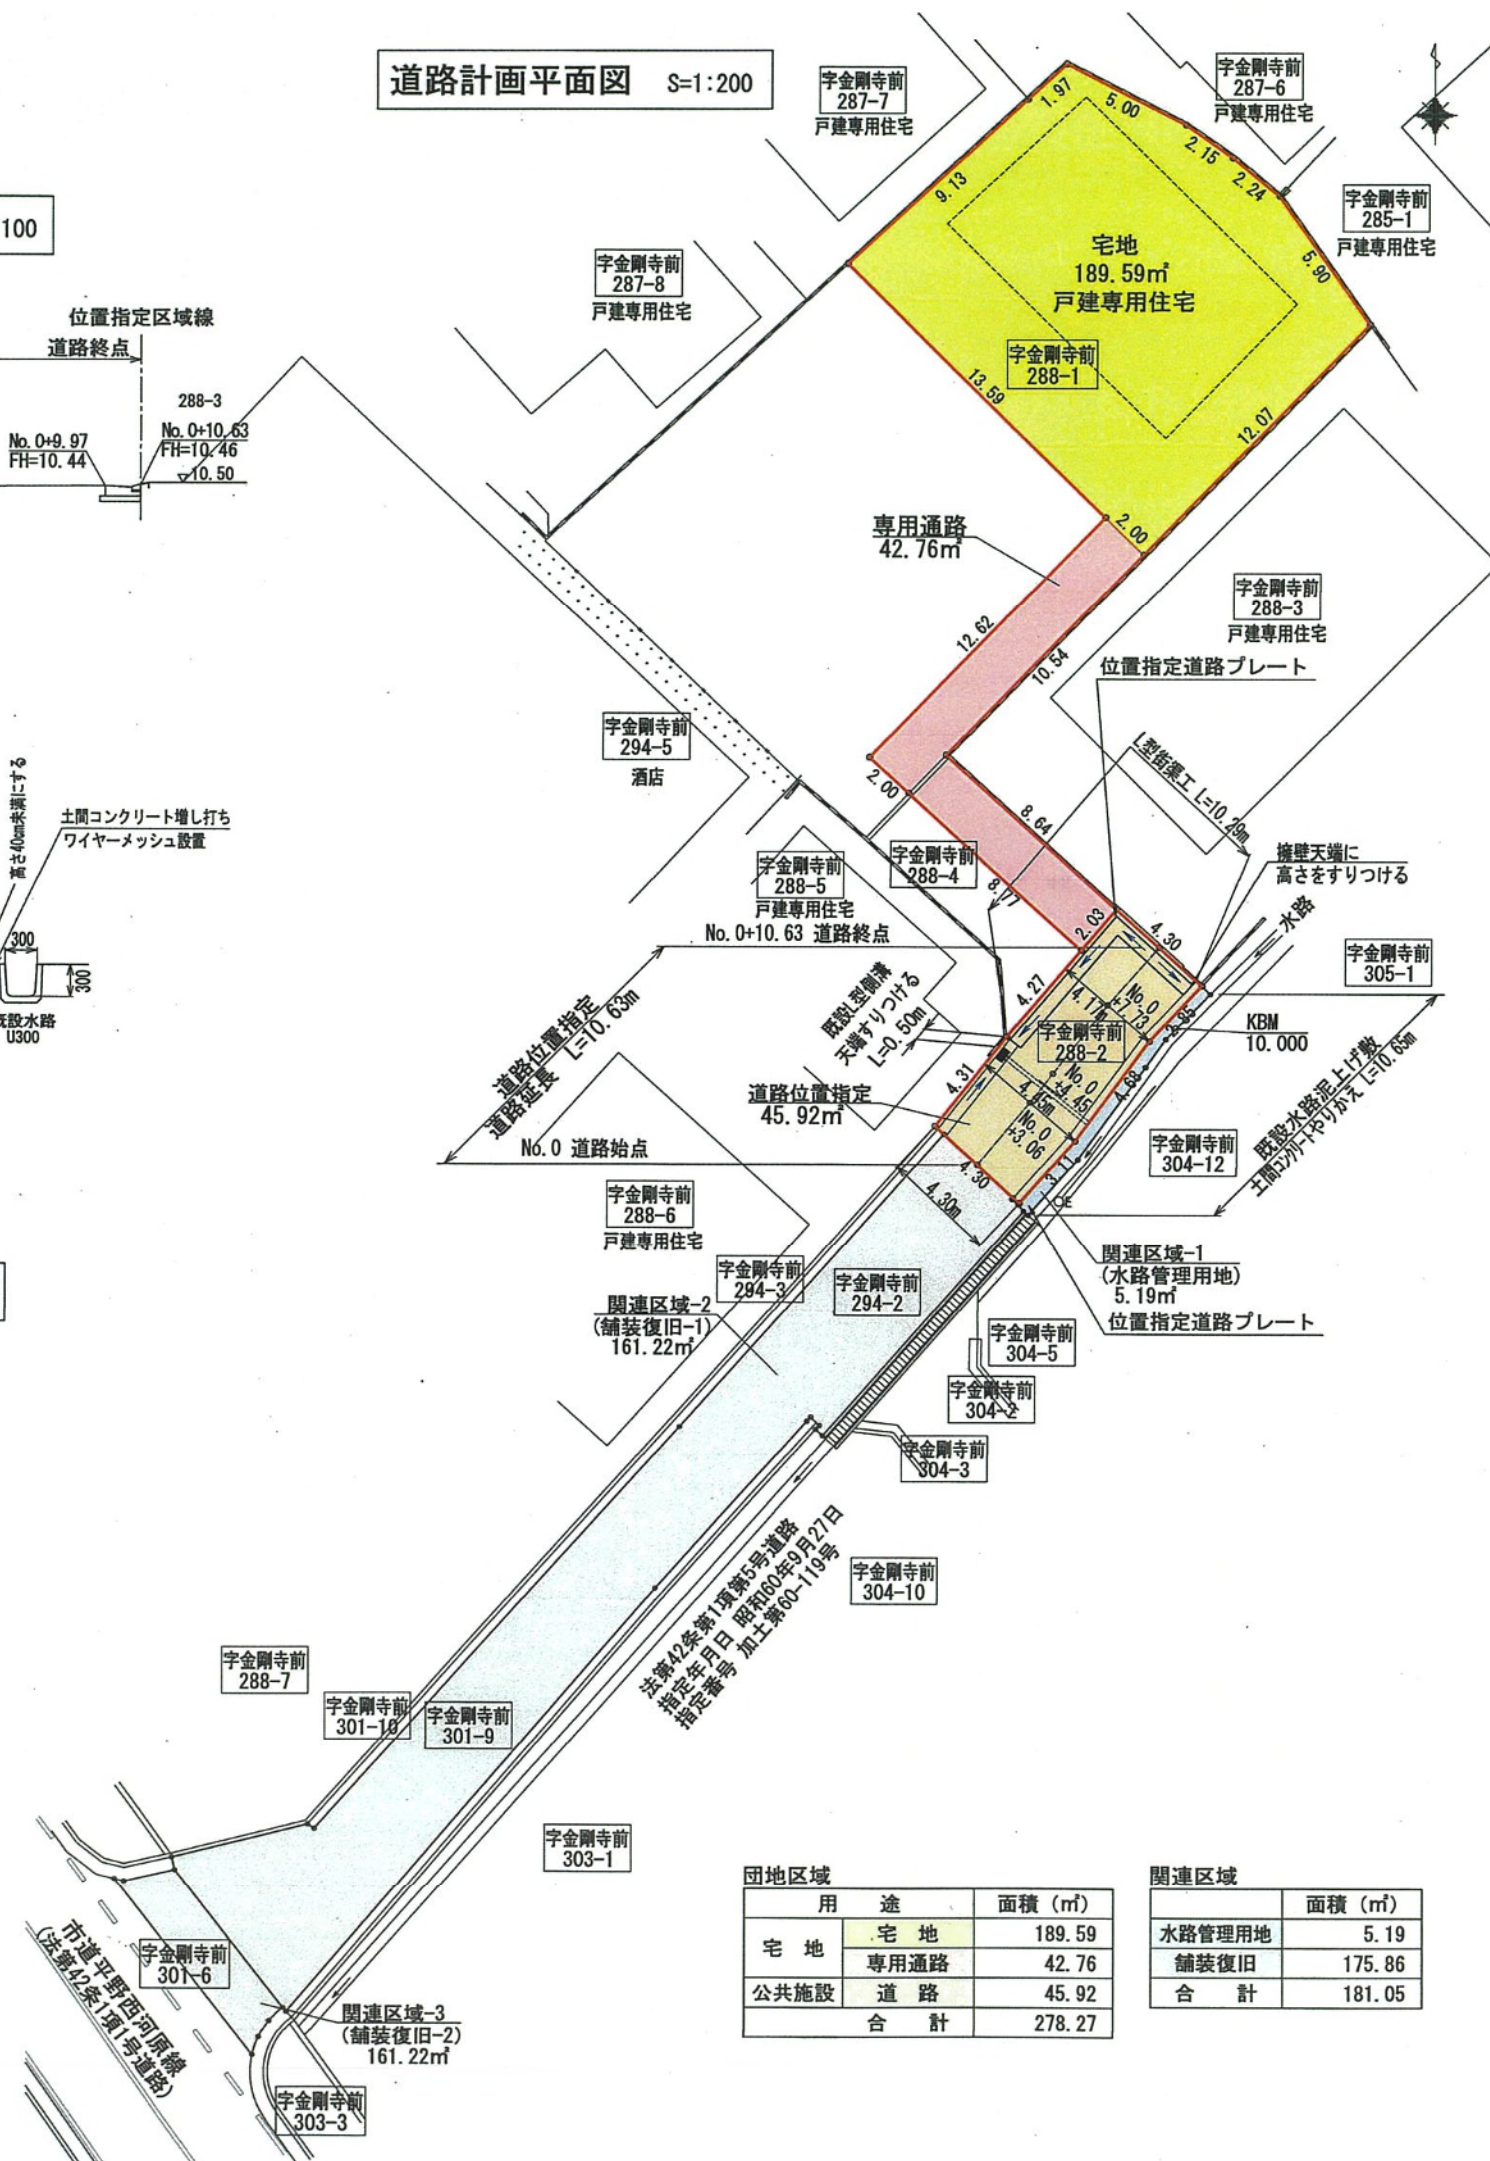

用途	面積 (㎡)
宅地	189.59
専用通路	42.76
公共施設	45.92
合計	278.27

用途	面積 (㎡)
水路管理用地	5.19
舗装復旧	175.86
合計	181.05

求積図 S=1:200

① 道路位置指定					
点名	X座標	Y座標	X'	ΔY	面積
81	-136873.114	45389.044	0.000	-1.807	0.000000
82	-136870.619	45385.539	-2.495	-4.642	5.790895
8	-136872.302	45384.402	-0.812	-3.529	1.432774
76	-136875.842	45382.010	2.728	-4.683	-6.387612
77	-136879.501	45379.719	6.387	1.205	3.848167
78	-136882.007	45383.215	8.893	5.287	23.508646
79	-136879.459	45385.006	6.345	4.131	13.105598
80	-136875.405	45387.346	2.291	4.038	4.625529
計					45.9239965
地積					45.92㎡


② 宅地					
点名	X座標	Y座標	X'	ΔY	面積
88	-136847.735	45392.380	0.000	3.459	0.000000
69	-136843.341	45388.430	-4.394	-5.844	12.839268
68	-136842.136	45386.536	-5.599	-3.789	10.607305
67	-136841.108	45384.641	-6.627	-6.580	21.802830
66	-136839.337	45379.956	-8.398	-5.981	25.114219
65	-136840.823	45378.660	-6.912	-7.301	25.232256
16	-136847.709	45372.655	-0.026	4.730	-0.061490
17	-136856.046	45383.390	8.311	12.316	51.179138
18	-136857.275	45384.971	9.540	8.990	42.882300
計					189.5958265
地積					189.59㎡

③ 専用通路					
点名	X座標	Y座標	X'	ΔY	面積
82	-136870.619	45385.539	0.000	-5.902	0.000000
84	-136885.606	45378.500	-5.013	-0.568	1.423692
18	-136857.275	45384.971	-13.344	4.890	-32.626080
17	-136856.046	45383.390	-14.573	-9.328	67.968472
21	-136866.021	45375.643	-4.598	-6.119	14.067581
22	-136867.188	45377.271	-3.431	8.759	-15.026065
8	-136872.302	45384.402	1.683	8.268	6.957522
計					42.7651225
地積					42.76㎡

関連区域-1 (水路管理用地)					
点名	X座標	Y座標	X'	ΔY	面積
kr1	-136873.390	45389.386	0.000	-1.102	0.000000
kr2	-136875.269	45387.942	-1.879	-2.070	1.944765
kr3	-136876.402	45387.316	-3.012	-2.746	4.135476
kr4	-136880.137	45385.196	-6.747	-3.728	12.576408
kr5	-136882.420	45383.588	-9.030	-1.795	8.104425
kr6	-136882.289	45383.401	-8.899	-0.415	1.846542
kr7	-136882.066	45383.173	-8.676	-0.186	0.806868
78	-136882.007	45383.215	-8.617	1.833	-7.897480
79	-136879.459	45385.006	-6.069	4.131	-12.535519
80	-136875.405	45387.346	-2.015	4.038	-4.068285
81	-136873.114	45389.044	0.276	2.040	0.281520
計					5.1947195
地積					5.19㎡

関連区域-2 (舗装復旧-1: 第42条第1項第5号道路 加土第60-119号)					
点名	X座標	Y座標	X'	ΔY	面積
kr6	-136882.289	45383.401	0.000	-6.295	0.000000
kr8	-136891.554	45376.878	-9.265	-6.812	31.556590
kr9	-136891.349	45376.589	-9.050	-0.163	0.738390
kr10	-136891.188	45376.715	-8.899	-0.229	1.018935
kr11	-136890.911	45376.960	-8.622	-0.487	2.099457
kr12	-136891.080	45376.228	-8.791	-5.041	22.157715
kr13	-136897.960	45371.319	-15.671	-16.798	131.620729
kr14	-136915.386	45359.430	-33.097	-12.031	199.095004
kr15	-136915.258	45359.288	-32.969	-4.786	78.994817
kr21	-136910.554	45354.644	-28.265	-4.809	67.963193
kr22	-136910.082	45354.479	-27.793	4.761	-66.161236
kr23	-136908.261	45359.405	-25.972	5.197	-67.488242
kr24	-136908.398	45359.676	-26.109	12.111	-158.103050
kr25	-136891.831	45371.516	-9.542	20.409	-97.371339
kr26	-136879.763	45380.085	2.526	11.454	14.466402
kr27	-136881.832	45382.970	0.457	2.841	0.649168
kr28	-136881.895	45382.926	0.394	0.203	0.039991
kr7	-136882.066	45383.173	0.223	0.475	0.052962
計					161.2294870
地積					161.22㎡


関連区域-3 (舗装復旧: 市道 平野河原線)					
点名	X座標	Y座標	X'	ΔY	面積
kr15	-136915.258	45359.288	0.000	4.182	0.000000
kr16	-136915.809	45358.826	-0.551	-0.780	0.214890
kr17	-136916.454	45358.508	-1.196	-0.476	0.284648
kr18	-136917.156	45358.350	-1.898	-6.080	5.769920
kr19	-136911.156	45352.428	4.102	-5.553	-11.389203
kr20	-136911.202	45352.797	4.056	2.216	4.494048
kr21	-136910.554	45354.644	6.491	15.266832	
計					14.6411350
地積					14.64㎡

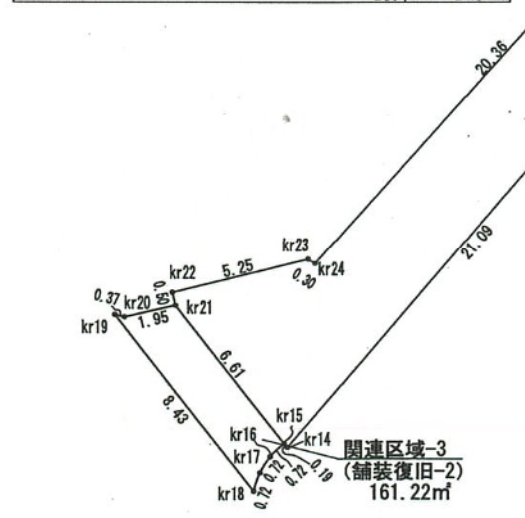


団地地区		
用途	面積 (㎡)	
宅地	189.59	
専用通路	42.76	
公共施設	45.92	
合計	278.27	

関連区域	
	面積 (㎡)
水路管理用地	5.19
舗装復旧	175.86
合計	181.05

給排水計画平面図 S=1:200


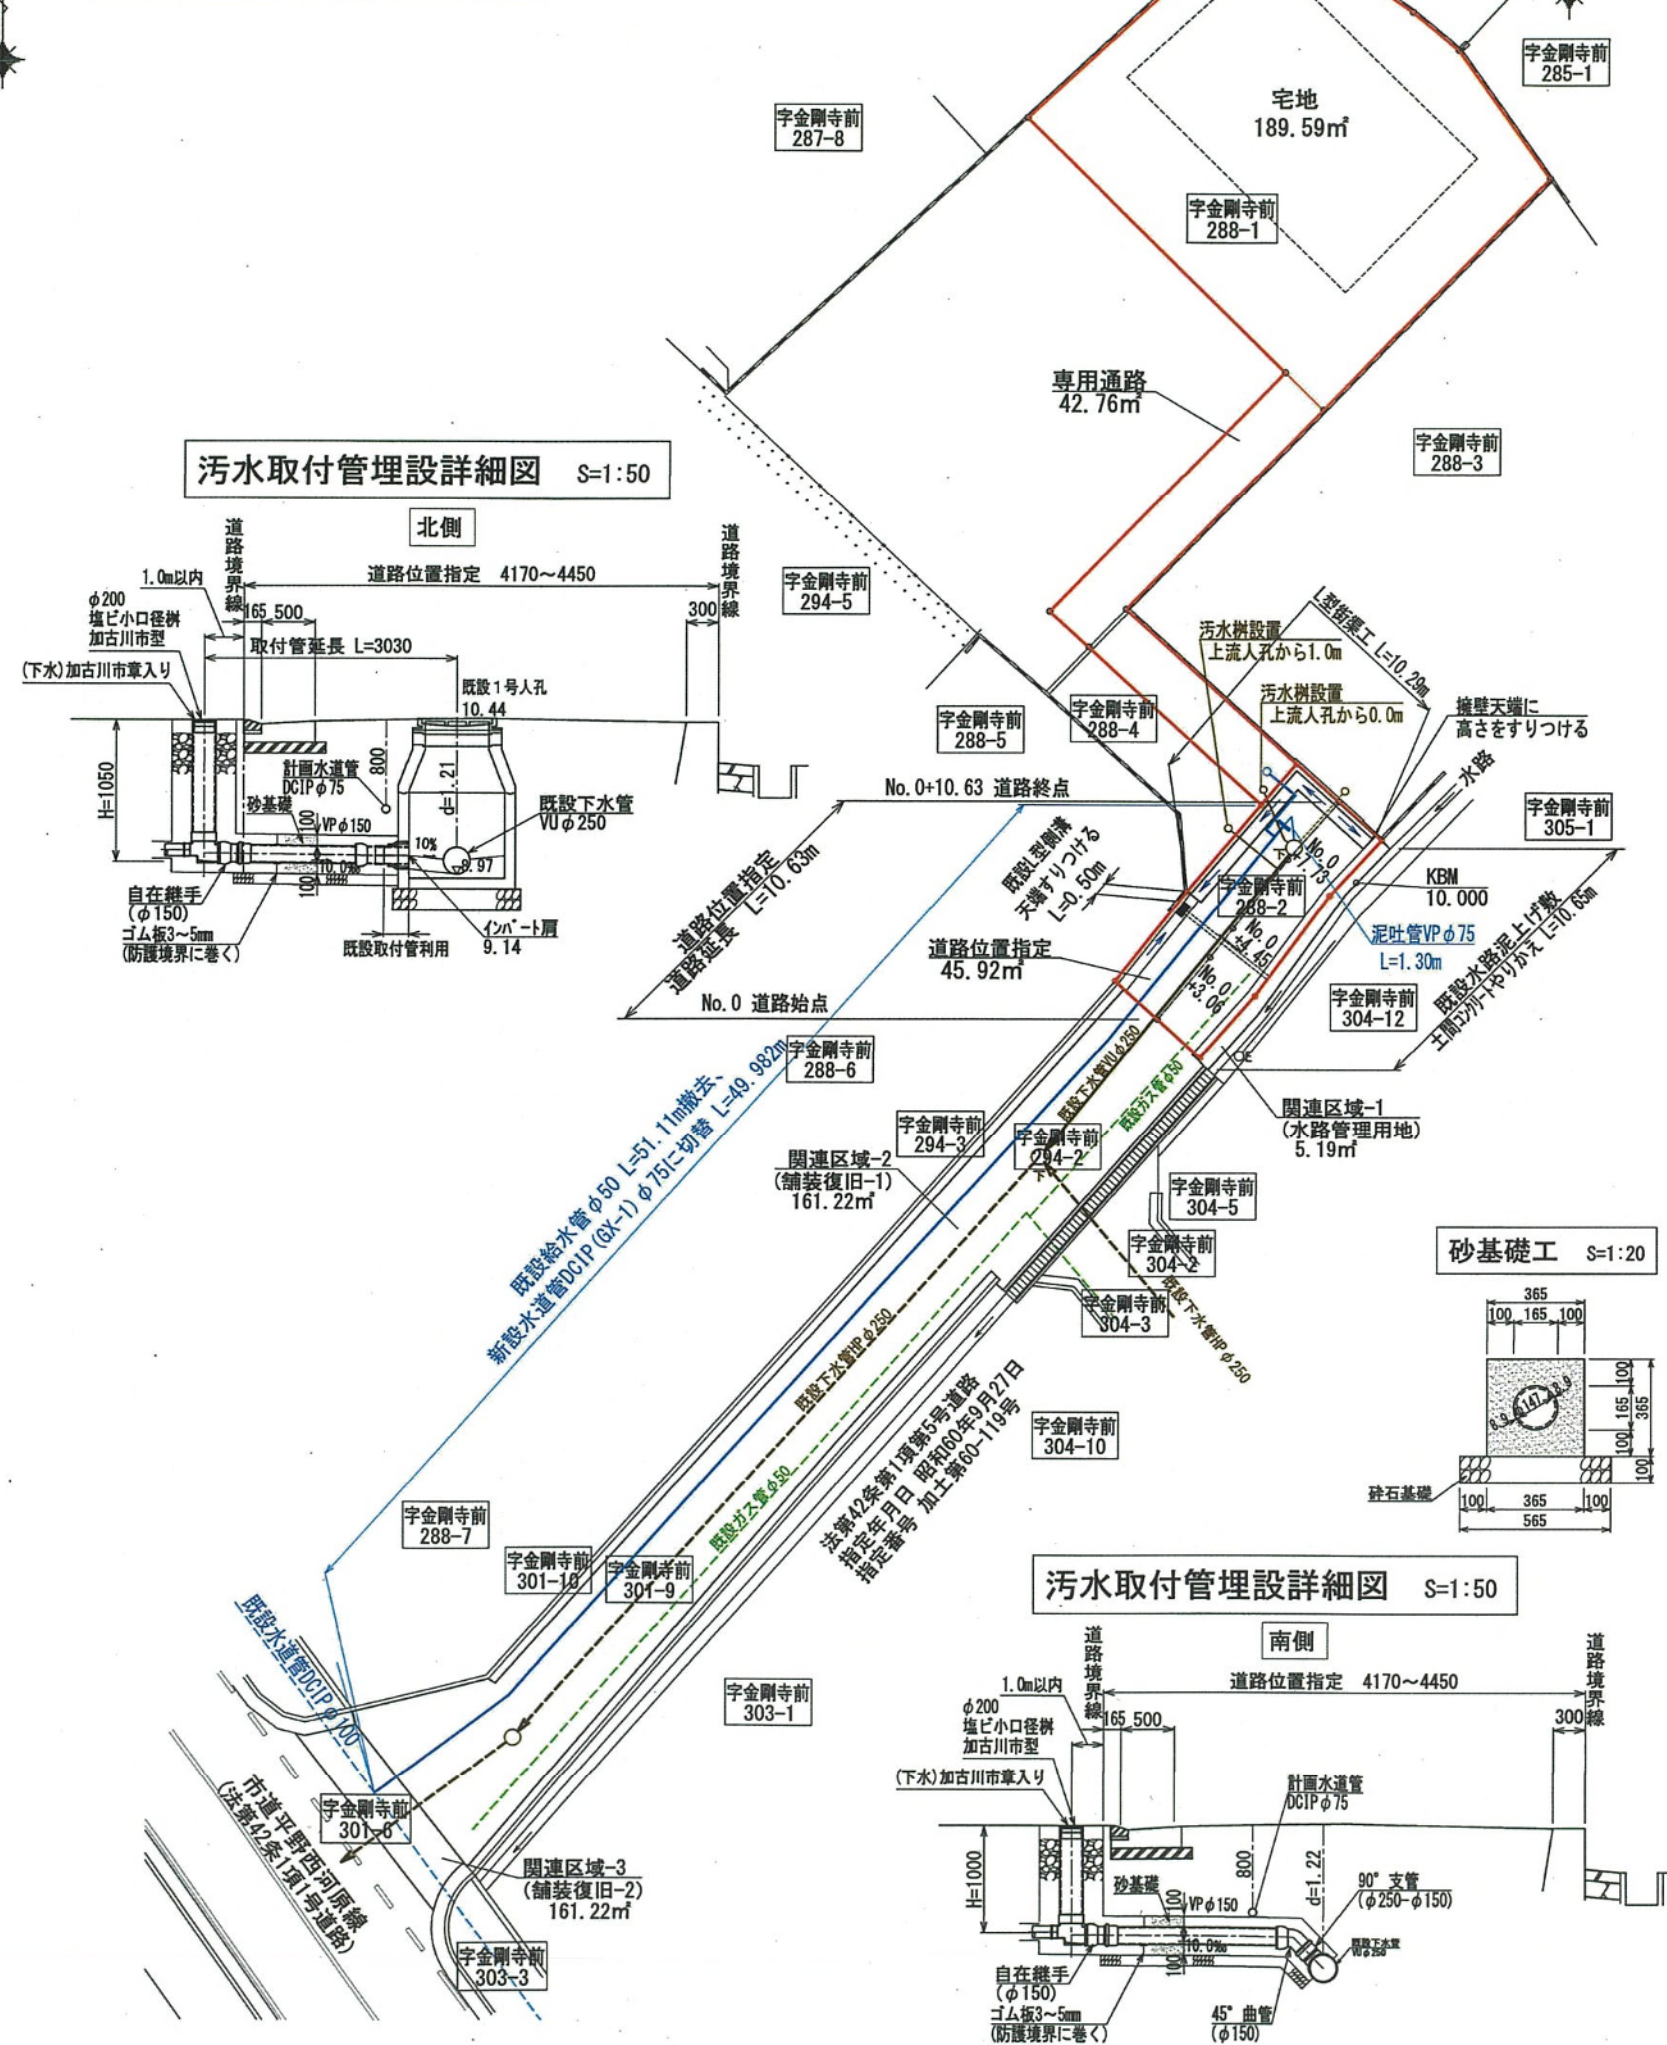


污水取付管理設詳細図 S=1:50


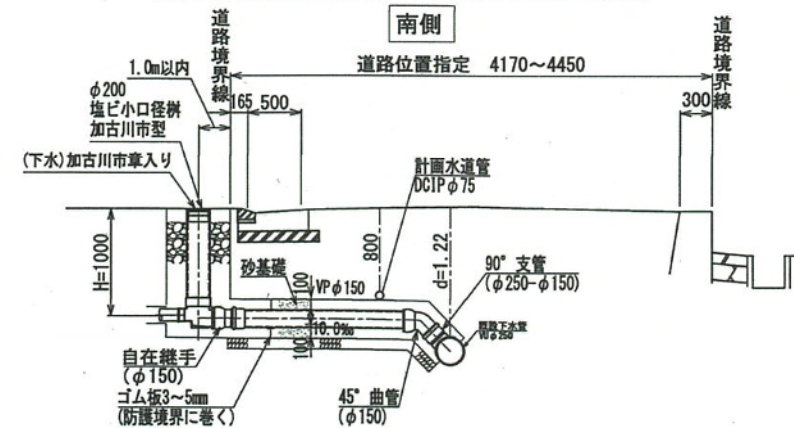


第14号様式

指定年月日・番号	令和 7 年 6 月 16 日	加ま指 第 6(R6) 号			
告示年月日・番号	令和 7 年 6 月 27 日	加古川市告示第 70 号			
(道路となる地名・地番) 加古川市加古川町美乃利字鴨才515番4					
道路の幅員	6.00 m	道路の延長	39.37 m	道路の面積	241.06 m ²
宅地の面積	137.98 m ²	区画数	1	団地面積	379.04 m ²


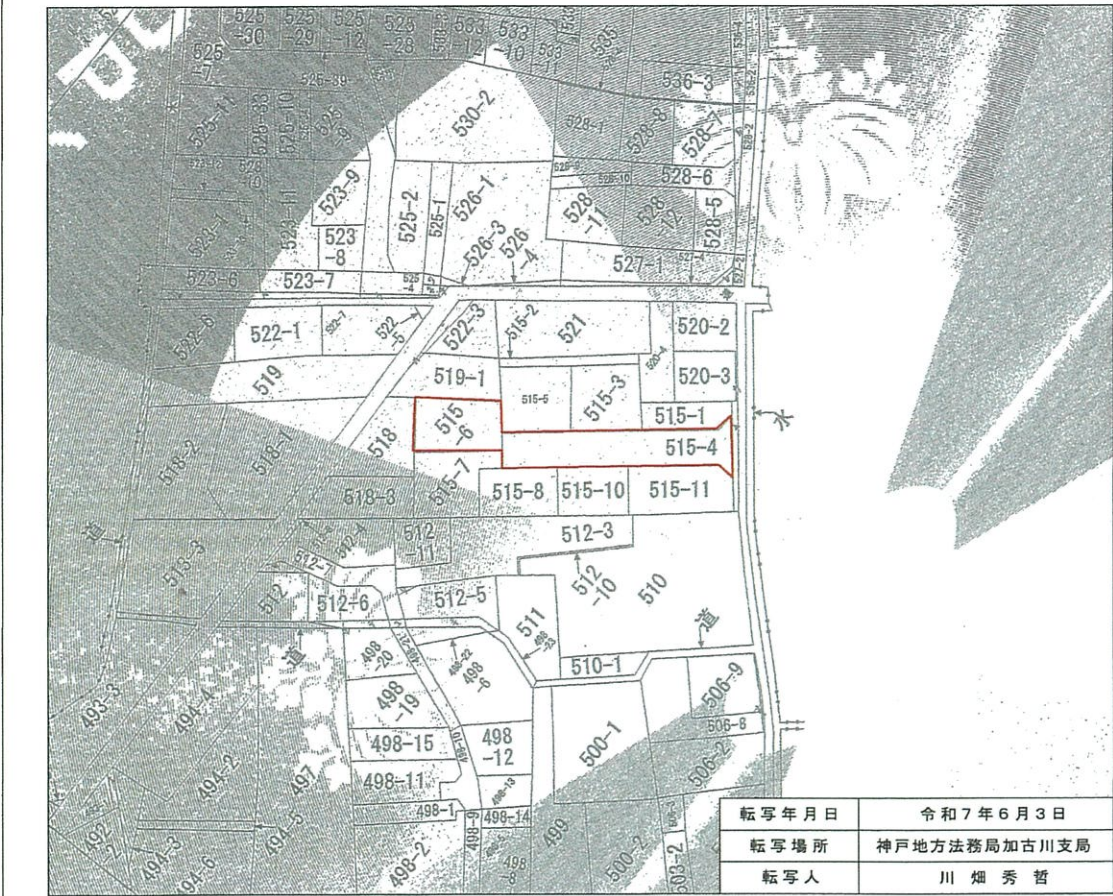
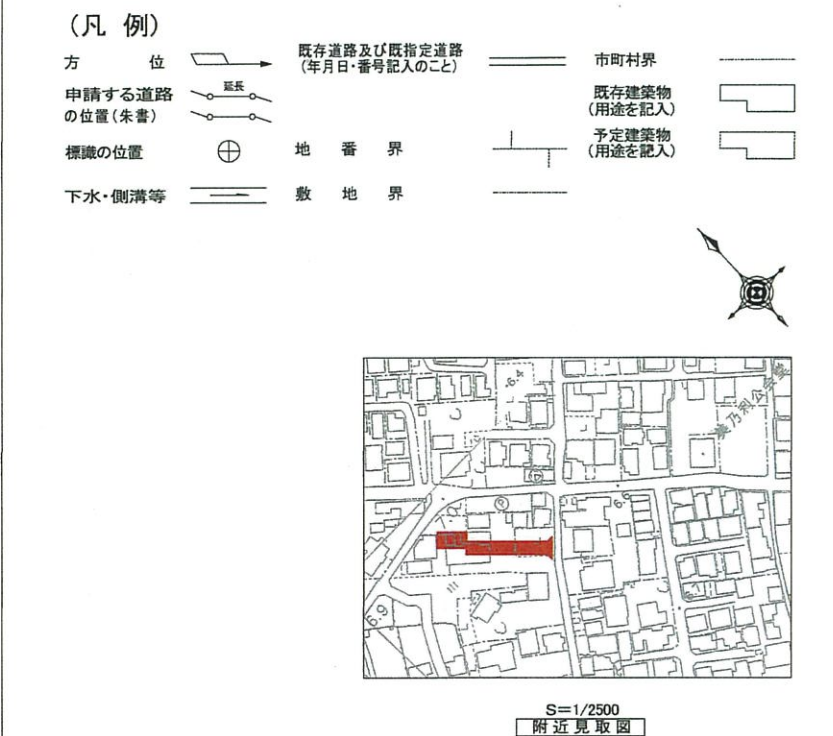


















国土調査図

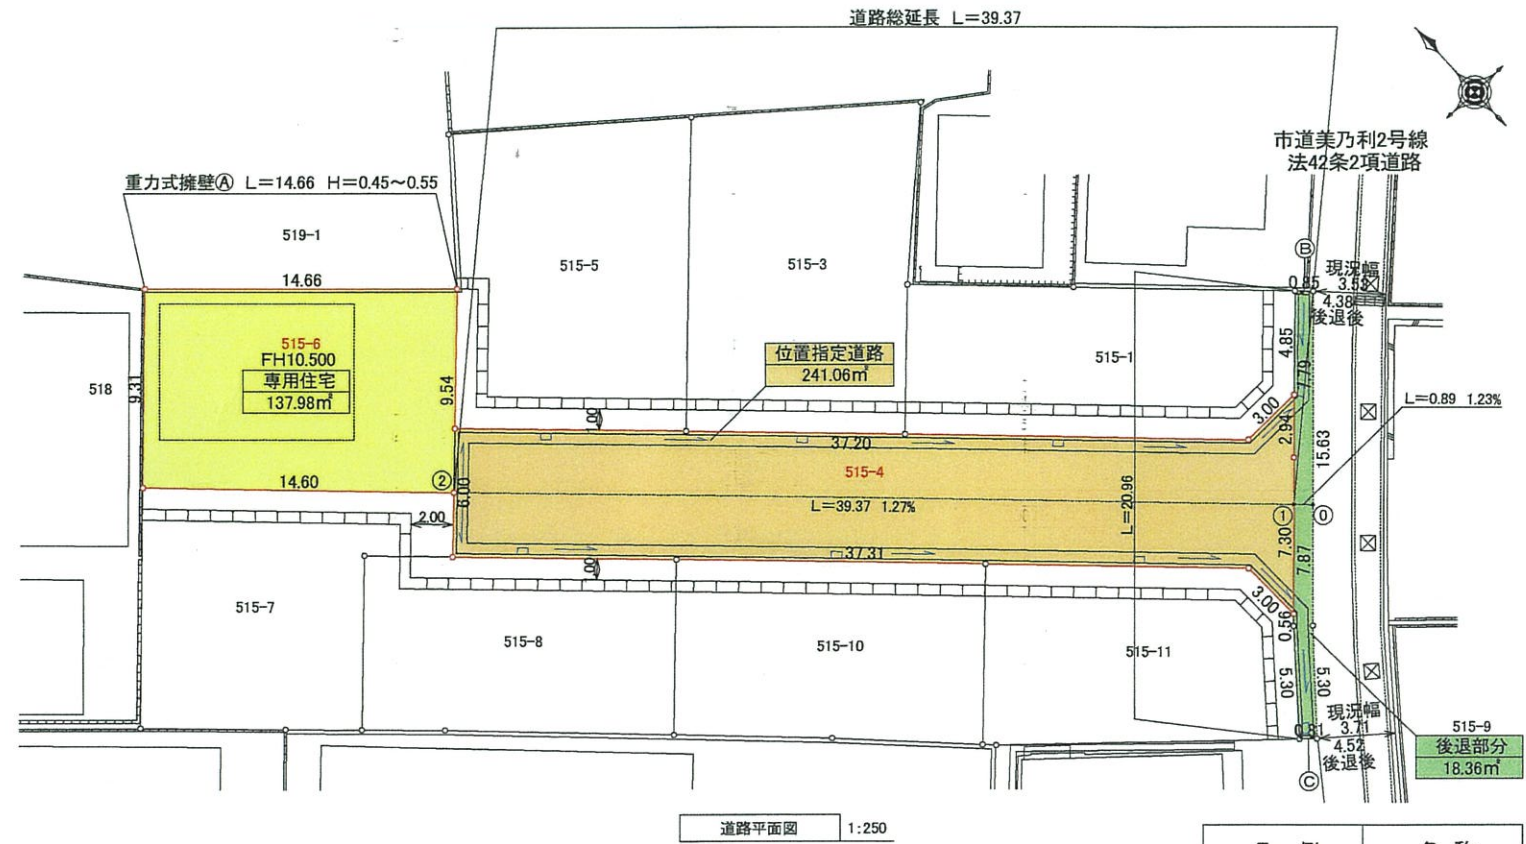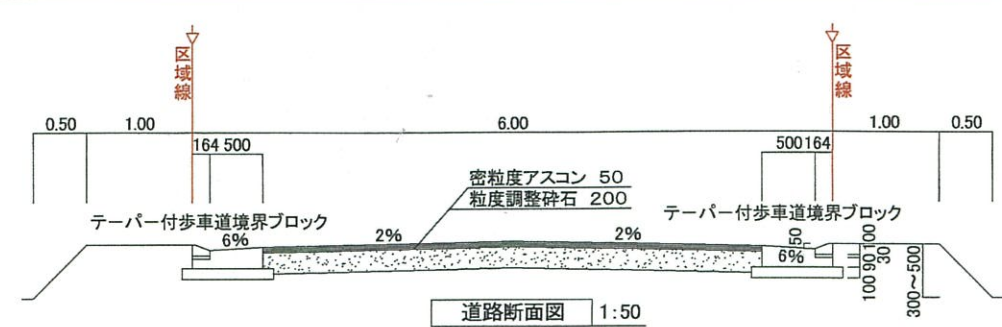


凡 例	名 称
	区域線

凡 例	区 分	面 積	比 率
	宅地	137.98m ²	36.40%
	道路	241.06m ²	63.60%
	計	379.04m ²	100%

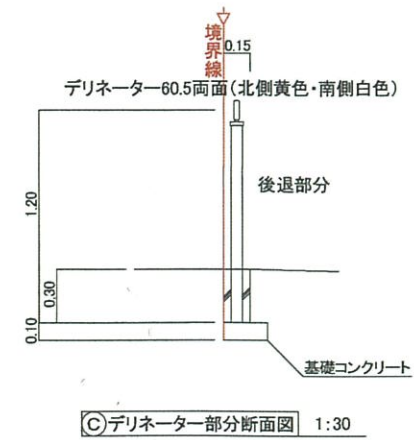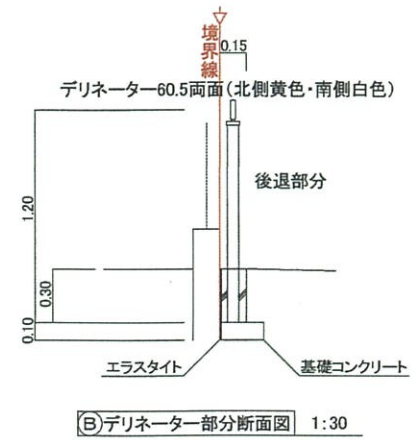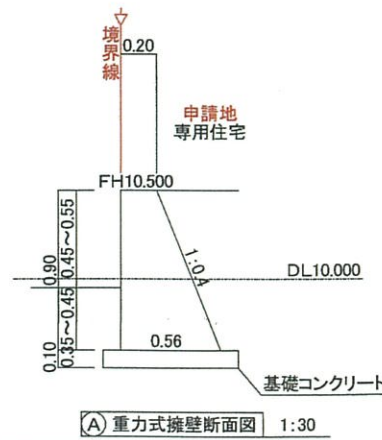

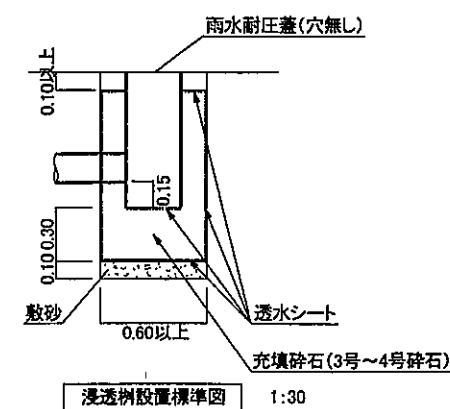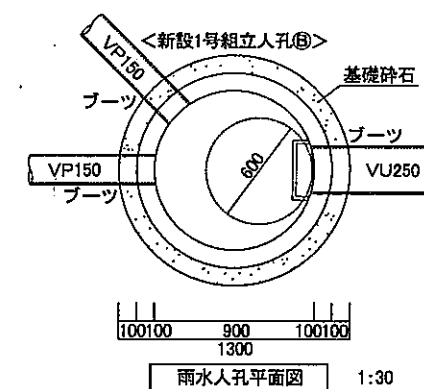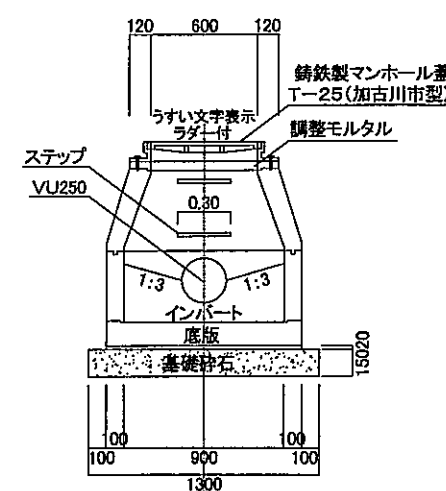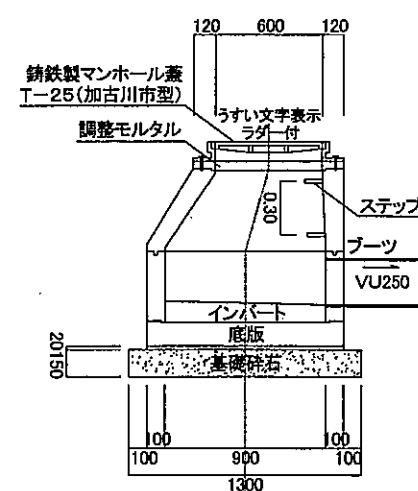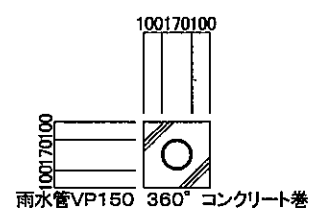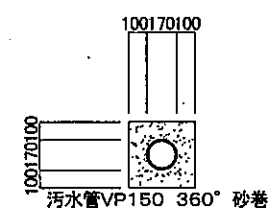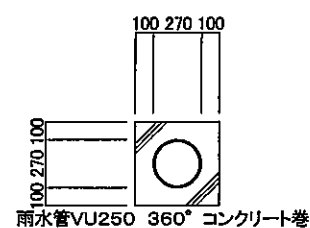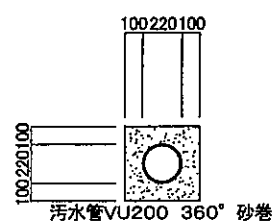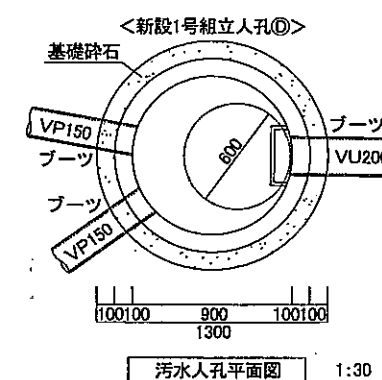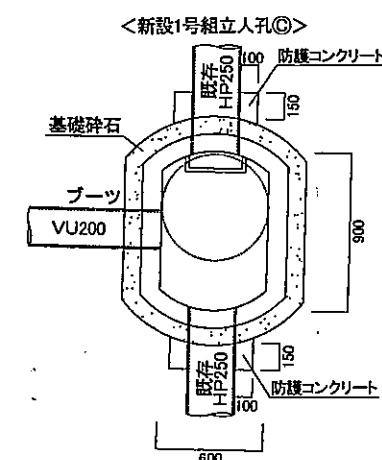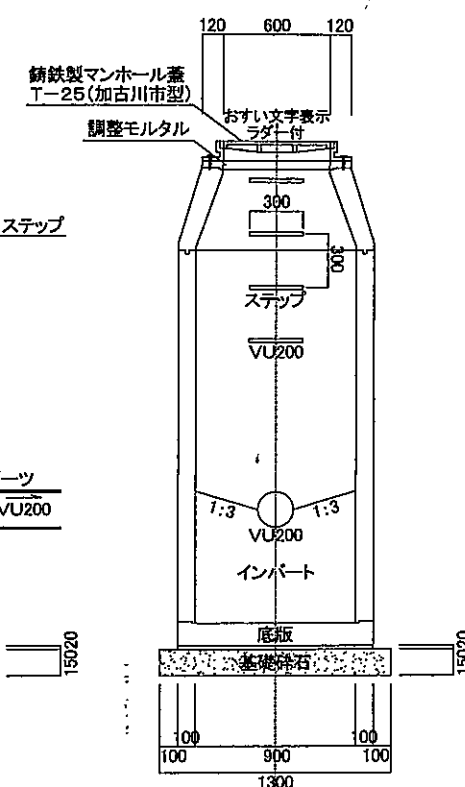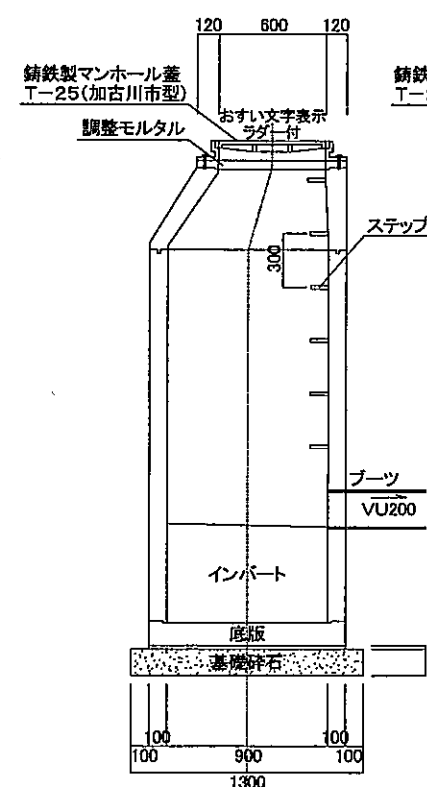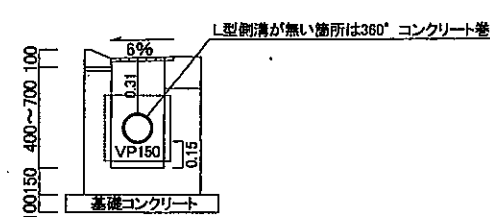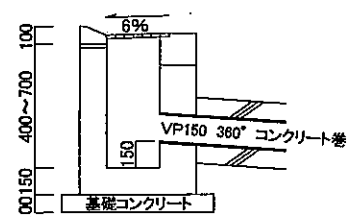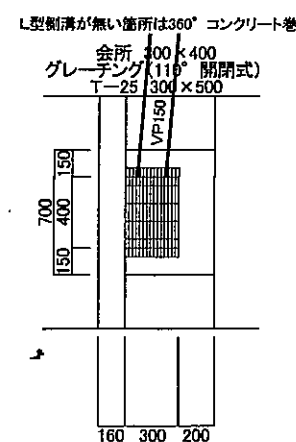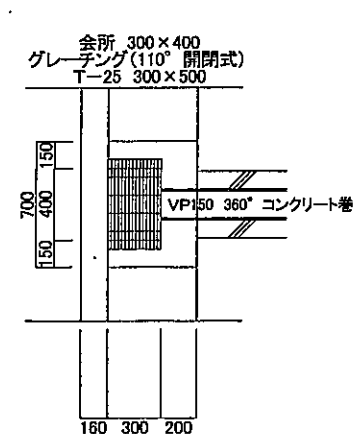


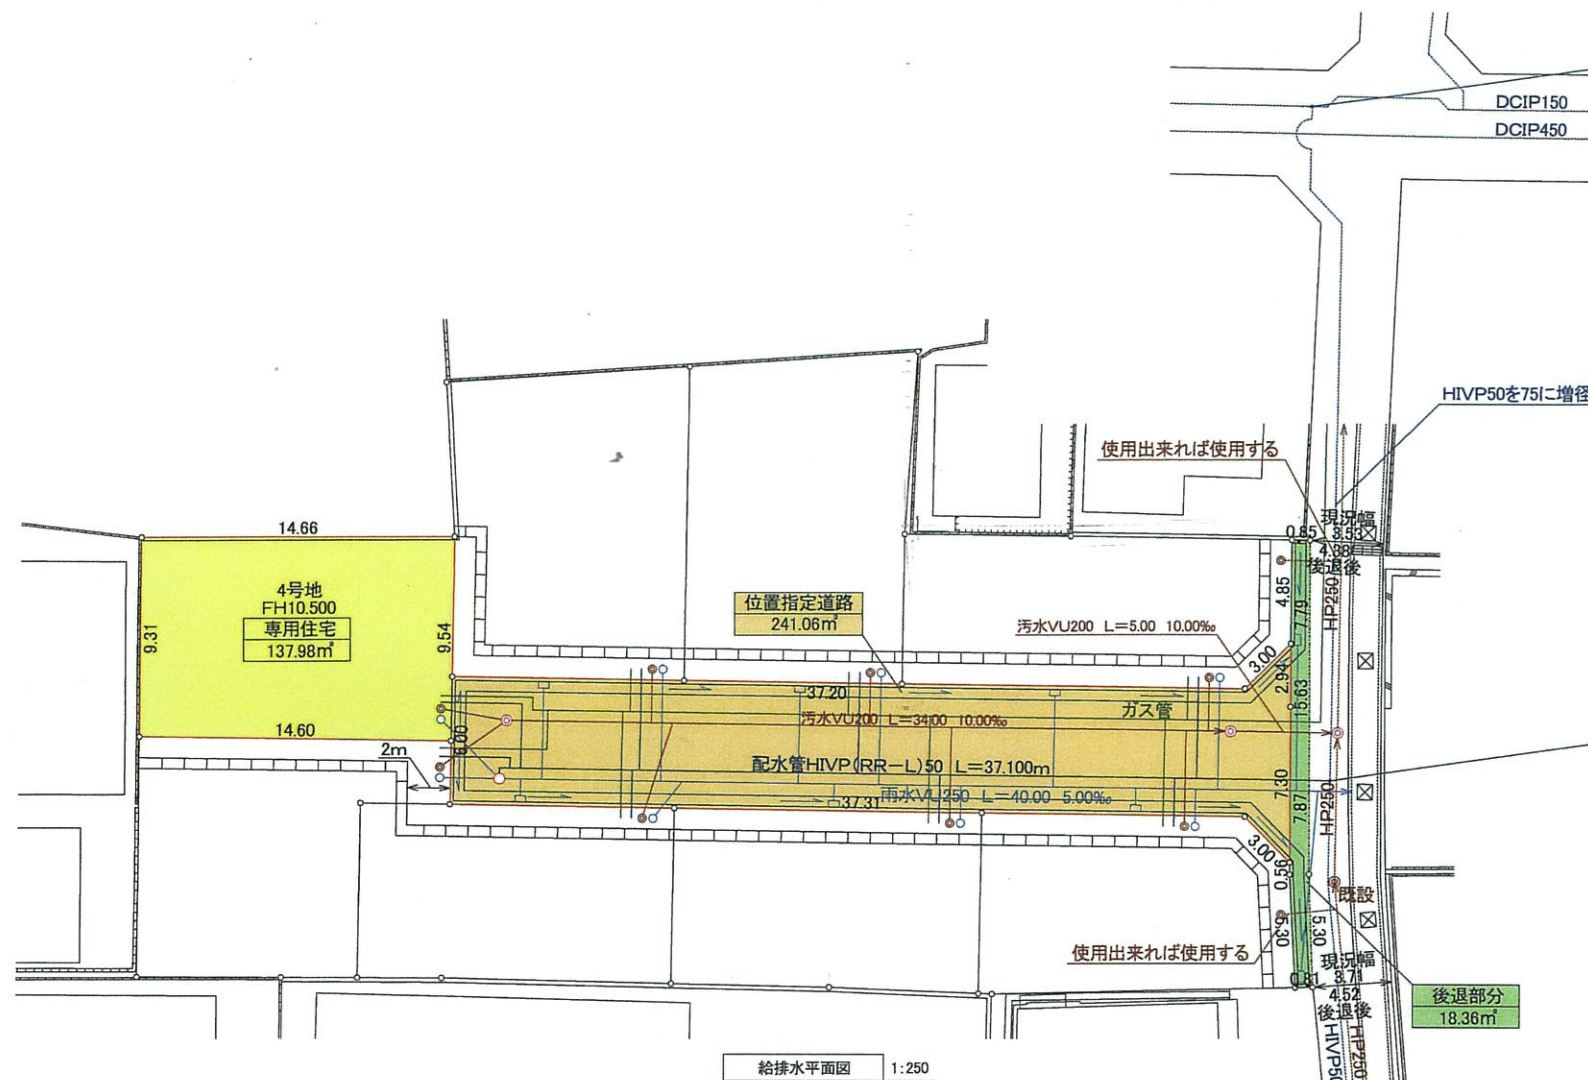

HVP50をDCIP(GX-1)75に増径
※既設管接合配管の方法については別途協議のこと。

凡 例	名 称
—	区域線

凡 例	名 称
—	雨水管VU250 L=40.00
—	雨水管VU200 L=39.00
⊙	雨水取付管 VP150
○	雨水取付管 VP150
⊙	新設汚水人孔 3箇所
○	新設雨水人孔 1箇所
○	私設雨水浸透樹 8箇所
⊙	宅地内汚水樹 8箇所
⊥	道路会所・VP150
—	配水管
—	給水管PP20
—	ガス管

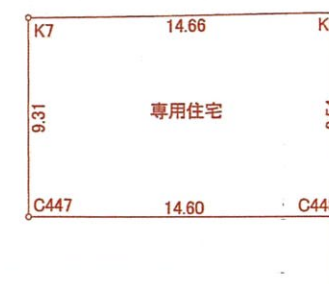

求積図 1:250

求積表

地 番	専用住宅			
N0	Xn	Yn	Yn+1-Yn-1	Xn · (Yn+1-Yn-1)
K6	-136524.791700000	47562.433100000	-4.186972812	571625.59100590
K7	-136514.841700000	47551.665100000	-17.155712086	2342009.31966830
C447	-136521.626707047	47545.277387914	4.186972812	-571612.33926645
C448	-136531.700174252	47555.852072612	17.155712086	-2342298.53879878
合 計				-275.96739103
合 計 面 積				137.983695515
地 積				137.98 m ²


地 番	位置指定道路			
N0	Xn	Yn	Yn+1-Yn-1	Xn · (Yn+1-Yn-1)
C480	-136555.102280766	47587.869683059	-0.994002180	135736.06939487
C481	-136555.190470073	47584.864976975	-29.946323613	4089325.92487694
C435	-136529.525828217	47557.923359445	-31.084190797	4243909.83025664
C437	-136533.874520288	47553.780786179	22.878092226	-3123771.10712196
C482	-136559.615416003	47580.802451671	27.116609685	-3703033.79001109
C483	-136562.619916228	47580.897395864	5.056527484	-690532.64093581
C484	-136557.256370535	47585.858979156	6.972287195	-952116.40994479
合 計				-482.12348520
合 計 面 積				241.061742600
地 積				241.06 m ²

地 番	後退部分			
N0	Xn	Yn	Yn+1-Yn-1	Xn · (Yn+1-Yn-1)
K1	-136552.144100000	47591.796500000	9.993878100	-1364685.48240047
C485	-136551.555281567	47591.180578100	-5.937520844	810777.70580312
C484	-136557.256370535	47585.858979156	-10.666142827	1456539.20056627
C487	-136563.033902351	47580.514435272	-8.730744034	1192296.89349609
C486	-136567.112882555	47577.128235122	-2.774535272	378910.27118577
K17	-136567.654700000	47577.739900000	4.058464878	-554255.03009742
K19	-136563.628100000	47581.186700000	14.056600000	-1919620.29474994
合 計				-36.73619658
合 計 面 積				18.368098290
地 積				18.36 m ²



道路縦断面図

道 路 勾 配	12.3%	1.27%
盛 土	0.105	0.116
切 土	0	0
計 画 高	9.910	9.910
地 盤 高	9.910	9.910
追 加 距 離	0	0
単 距 離	0	0
測 点	⊙	①



道路縦断面図 縦1:100 横1:200

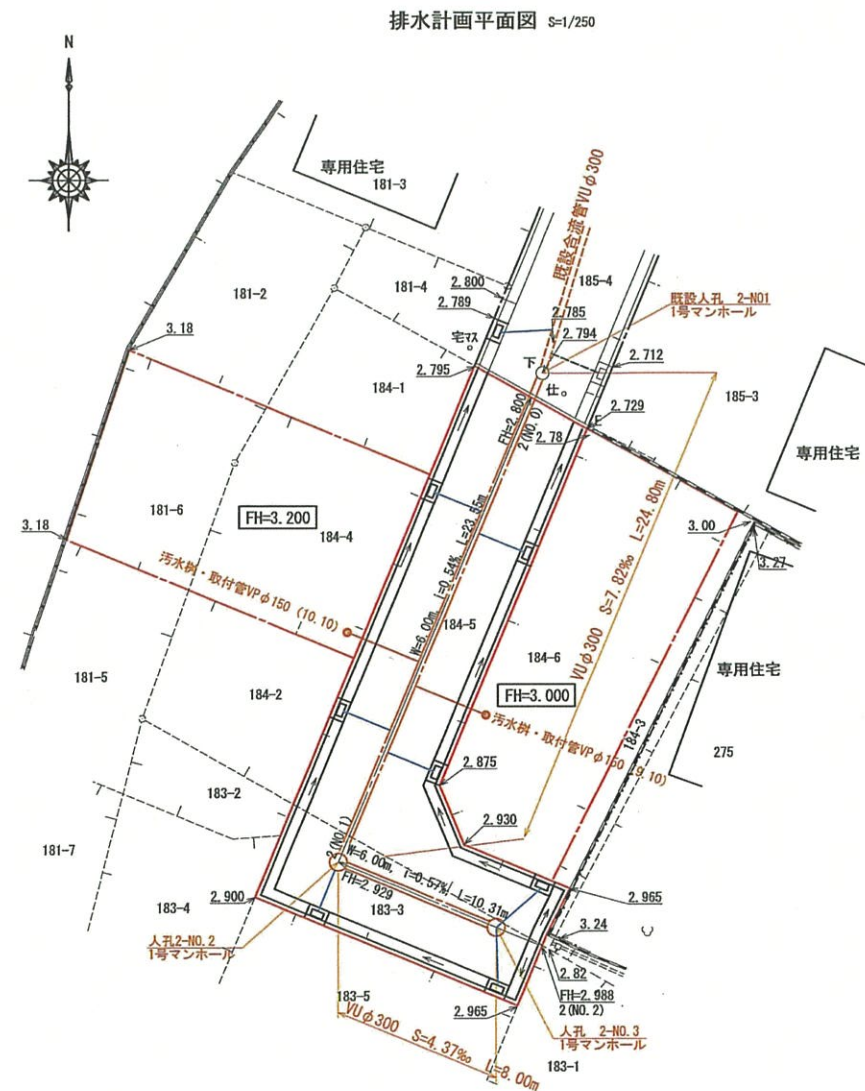



既設2-No. 1人孔詳細図 S=1/50

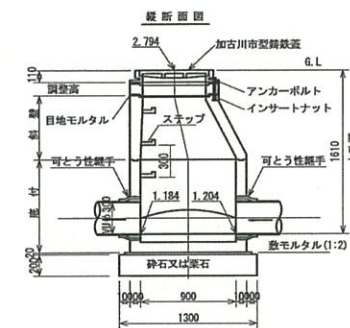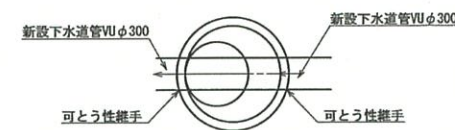

2-No. 2人孔詳細図 S=1/50

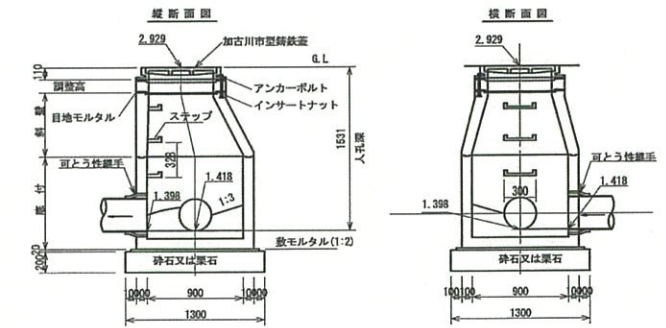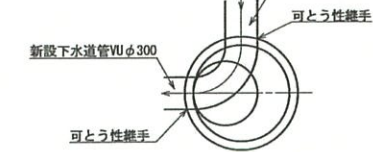


2-No. 3人孔詳細図 S=1/50

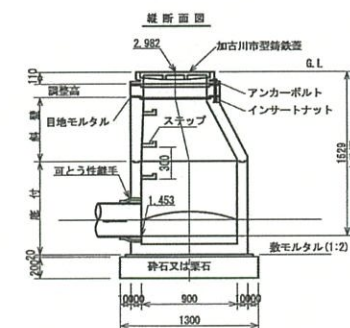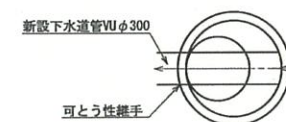


汚水管・取付管布設工 S=1/25


φ 300

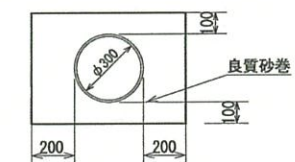


φ 150

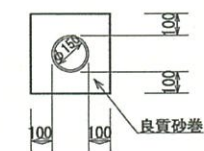


道路縦断面図 R=1/200, V=1/100

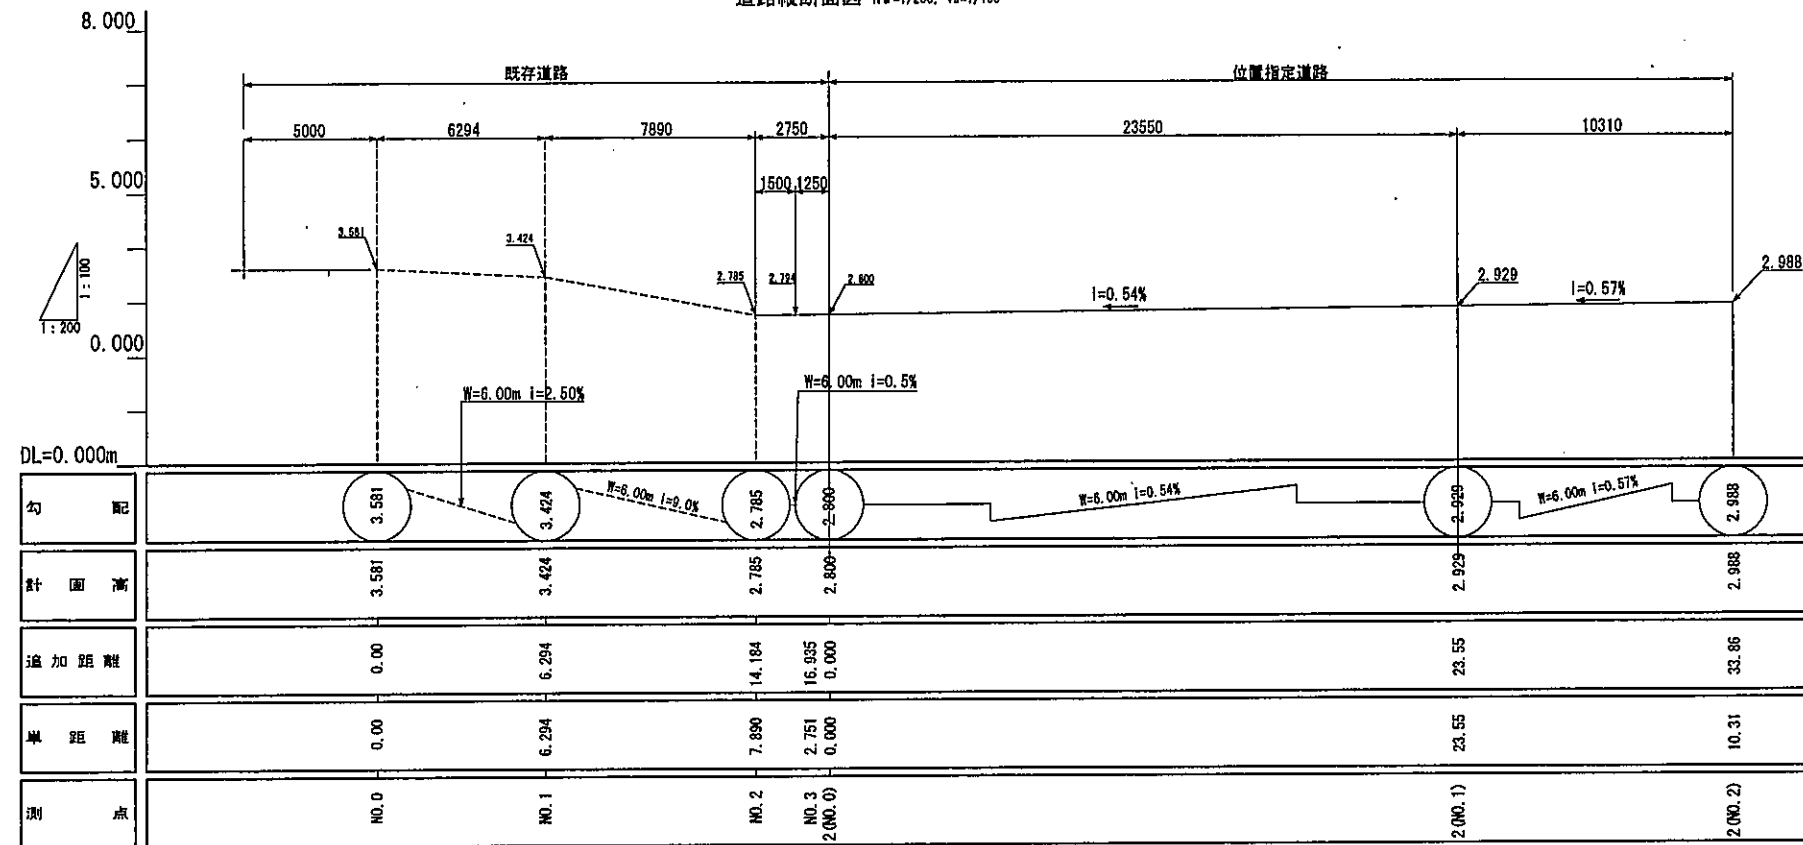


L型街渠 S=1/25

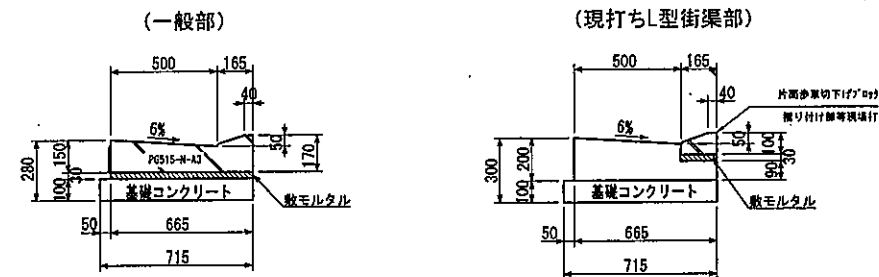

保護コンクリート S=1/25

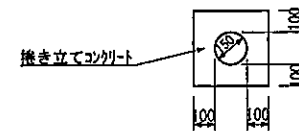

L型街渠横 S=1/25

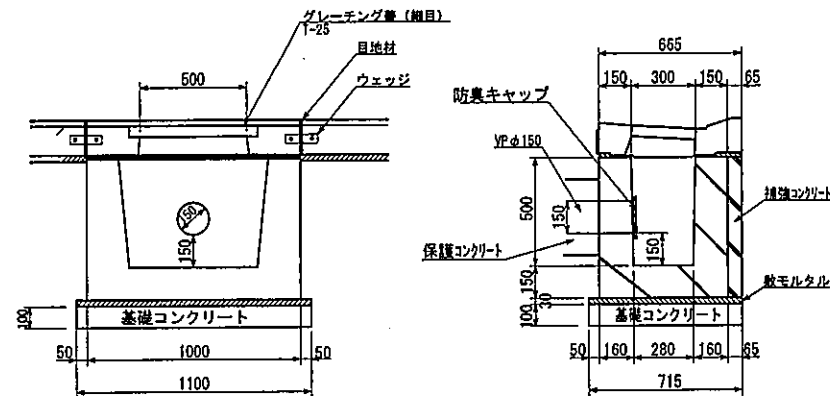

指定年月日・番号	令和6年7月4日 第36-施1
告示年月日・番号	令和6年7月8日 加古川市公告第54号

承 諾 書				
この図面記載のとおり道路の位置の指定・変更・廃止を承諾します。				
昭和47年7月20日				
(申請者) 殿				
道路の幅員	4.000 M	道路の延長	56.40 M	道路の面積
工事着手予定期日	昭和46年12月1日	工事完了予定期日	昭和46年12月20日	
道路管理者住所氏名				
道路となる土地の地名地番	地 目	権利の種類	住 所	氏 印
加古川市加古川町中津	宅地	所有権		
840-1				
841-1				
(上記承諾に関する特記事項を記入してください。)				
図面作成者住所氏名 加古川市加古川町東津754-1 玉置一級建築士事務所 玉置 圓二				

凡 例





方 位 既存道路及び既指定道路 (年月日・番号記入) 市町村界

申請する道路の位置 (未着) 今後予定する道路 既存建築物 (用途を記入) 予定建築物 (用途を記入)

標識の位置 地 番 界 下水・側溝等 敷 地 界

〔注 意〕

- 承諾書の「権利の種類」欄は、土地又はその土地内の建築物若しくは工作物について該当する権利 (所有権・地権等) をそれぞれ記入すること。
- 図面にも地番・権利の種類及び氏名を記入すること。
- 附近見取図・道路図及び標準断面図を記載し、方位は一致させること。
- 延長は、幅員別に記入すること。
- 本用紙のみで記入できない場合は、同質、同形の用紙を使用し、該当する部分において権利を有する者及び図面作成者の印で本用紙と割印して追加すること。
- 申請書 (正・副) には本用紙 (追加紙を含む) のコピーを添付し、本用紙は別に (同時に) 提出すること。

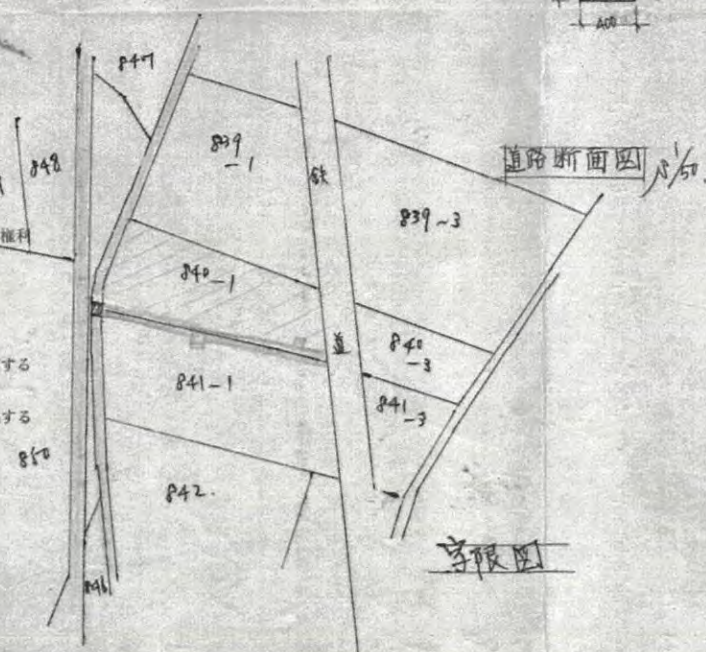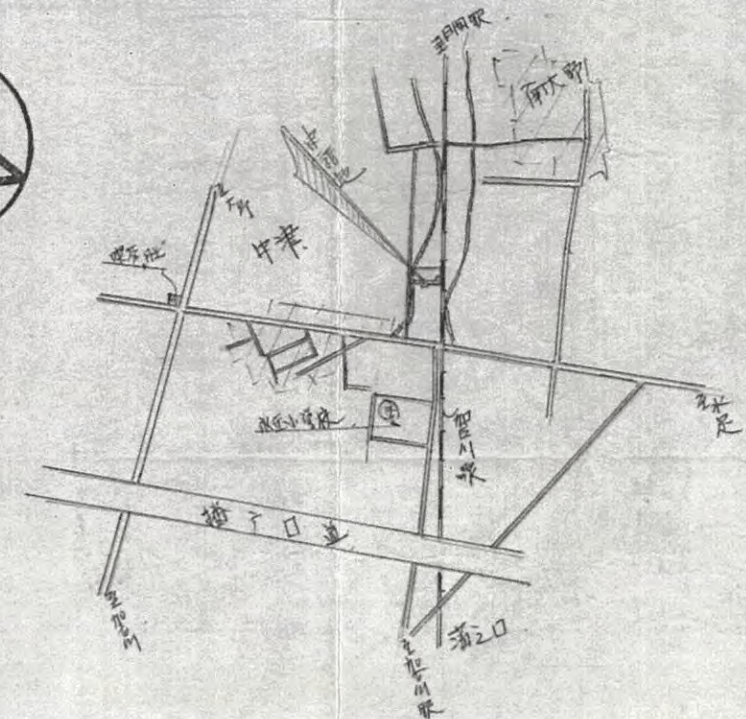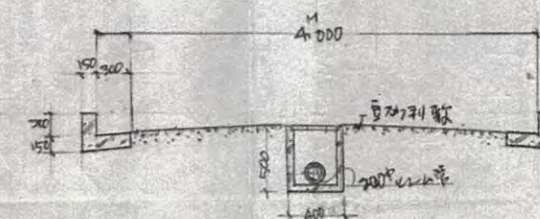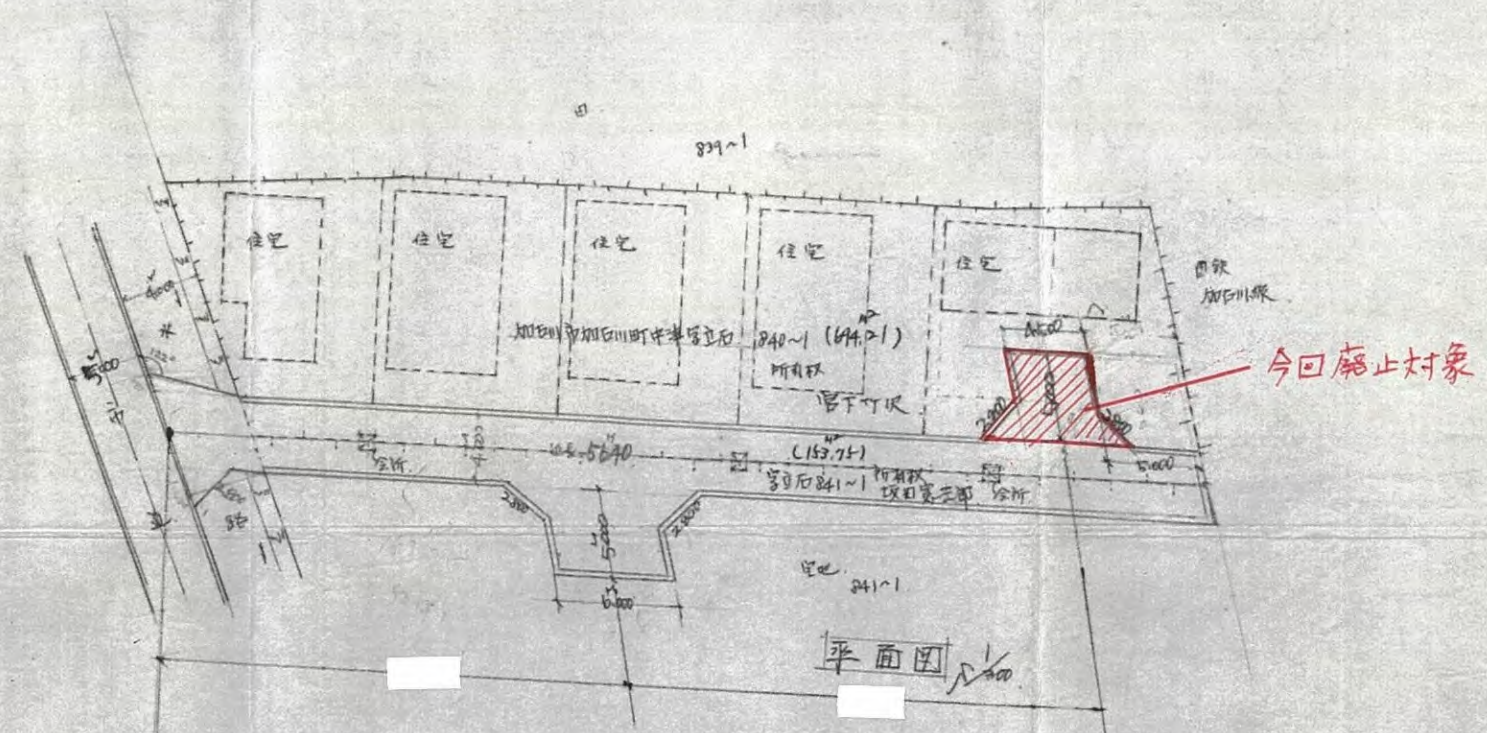

界限図

第14号様式

第12号標記

指定年月日・番号	令和7年3月5日 加建指第36-座2号				
告示年月日・番号	令和7年3月12日 加古川市告示第23号				
(道路となる地名・地番) 加古川市加古川町溝之口字中船頭123番1の一部、123番3の一部、123番9の一部、123番10					
道路の幅員	4.000 m	道路の延長	33.87 m	道路の面積	144.47 m ²
宅地の面積	m ²	区画数		団地面積	m ²

(凡例)

