



A3 : S=1/800

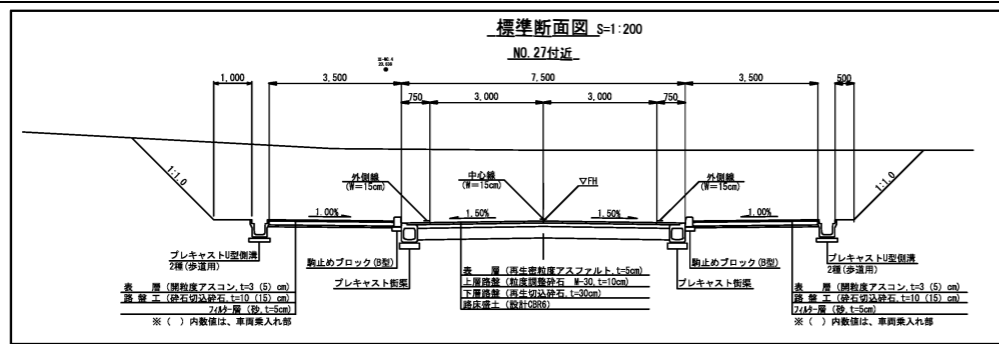

加古川刑務所

加古川刑務所

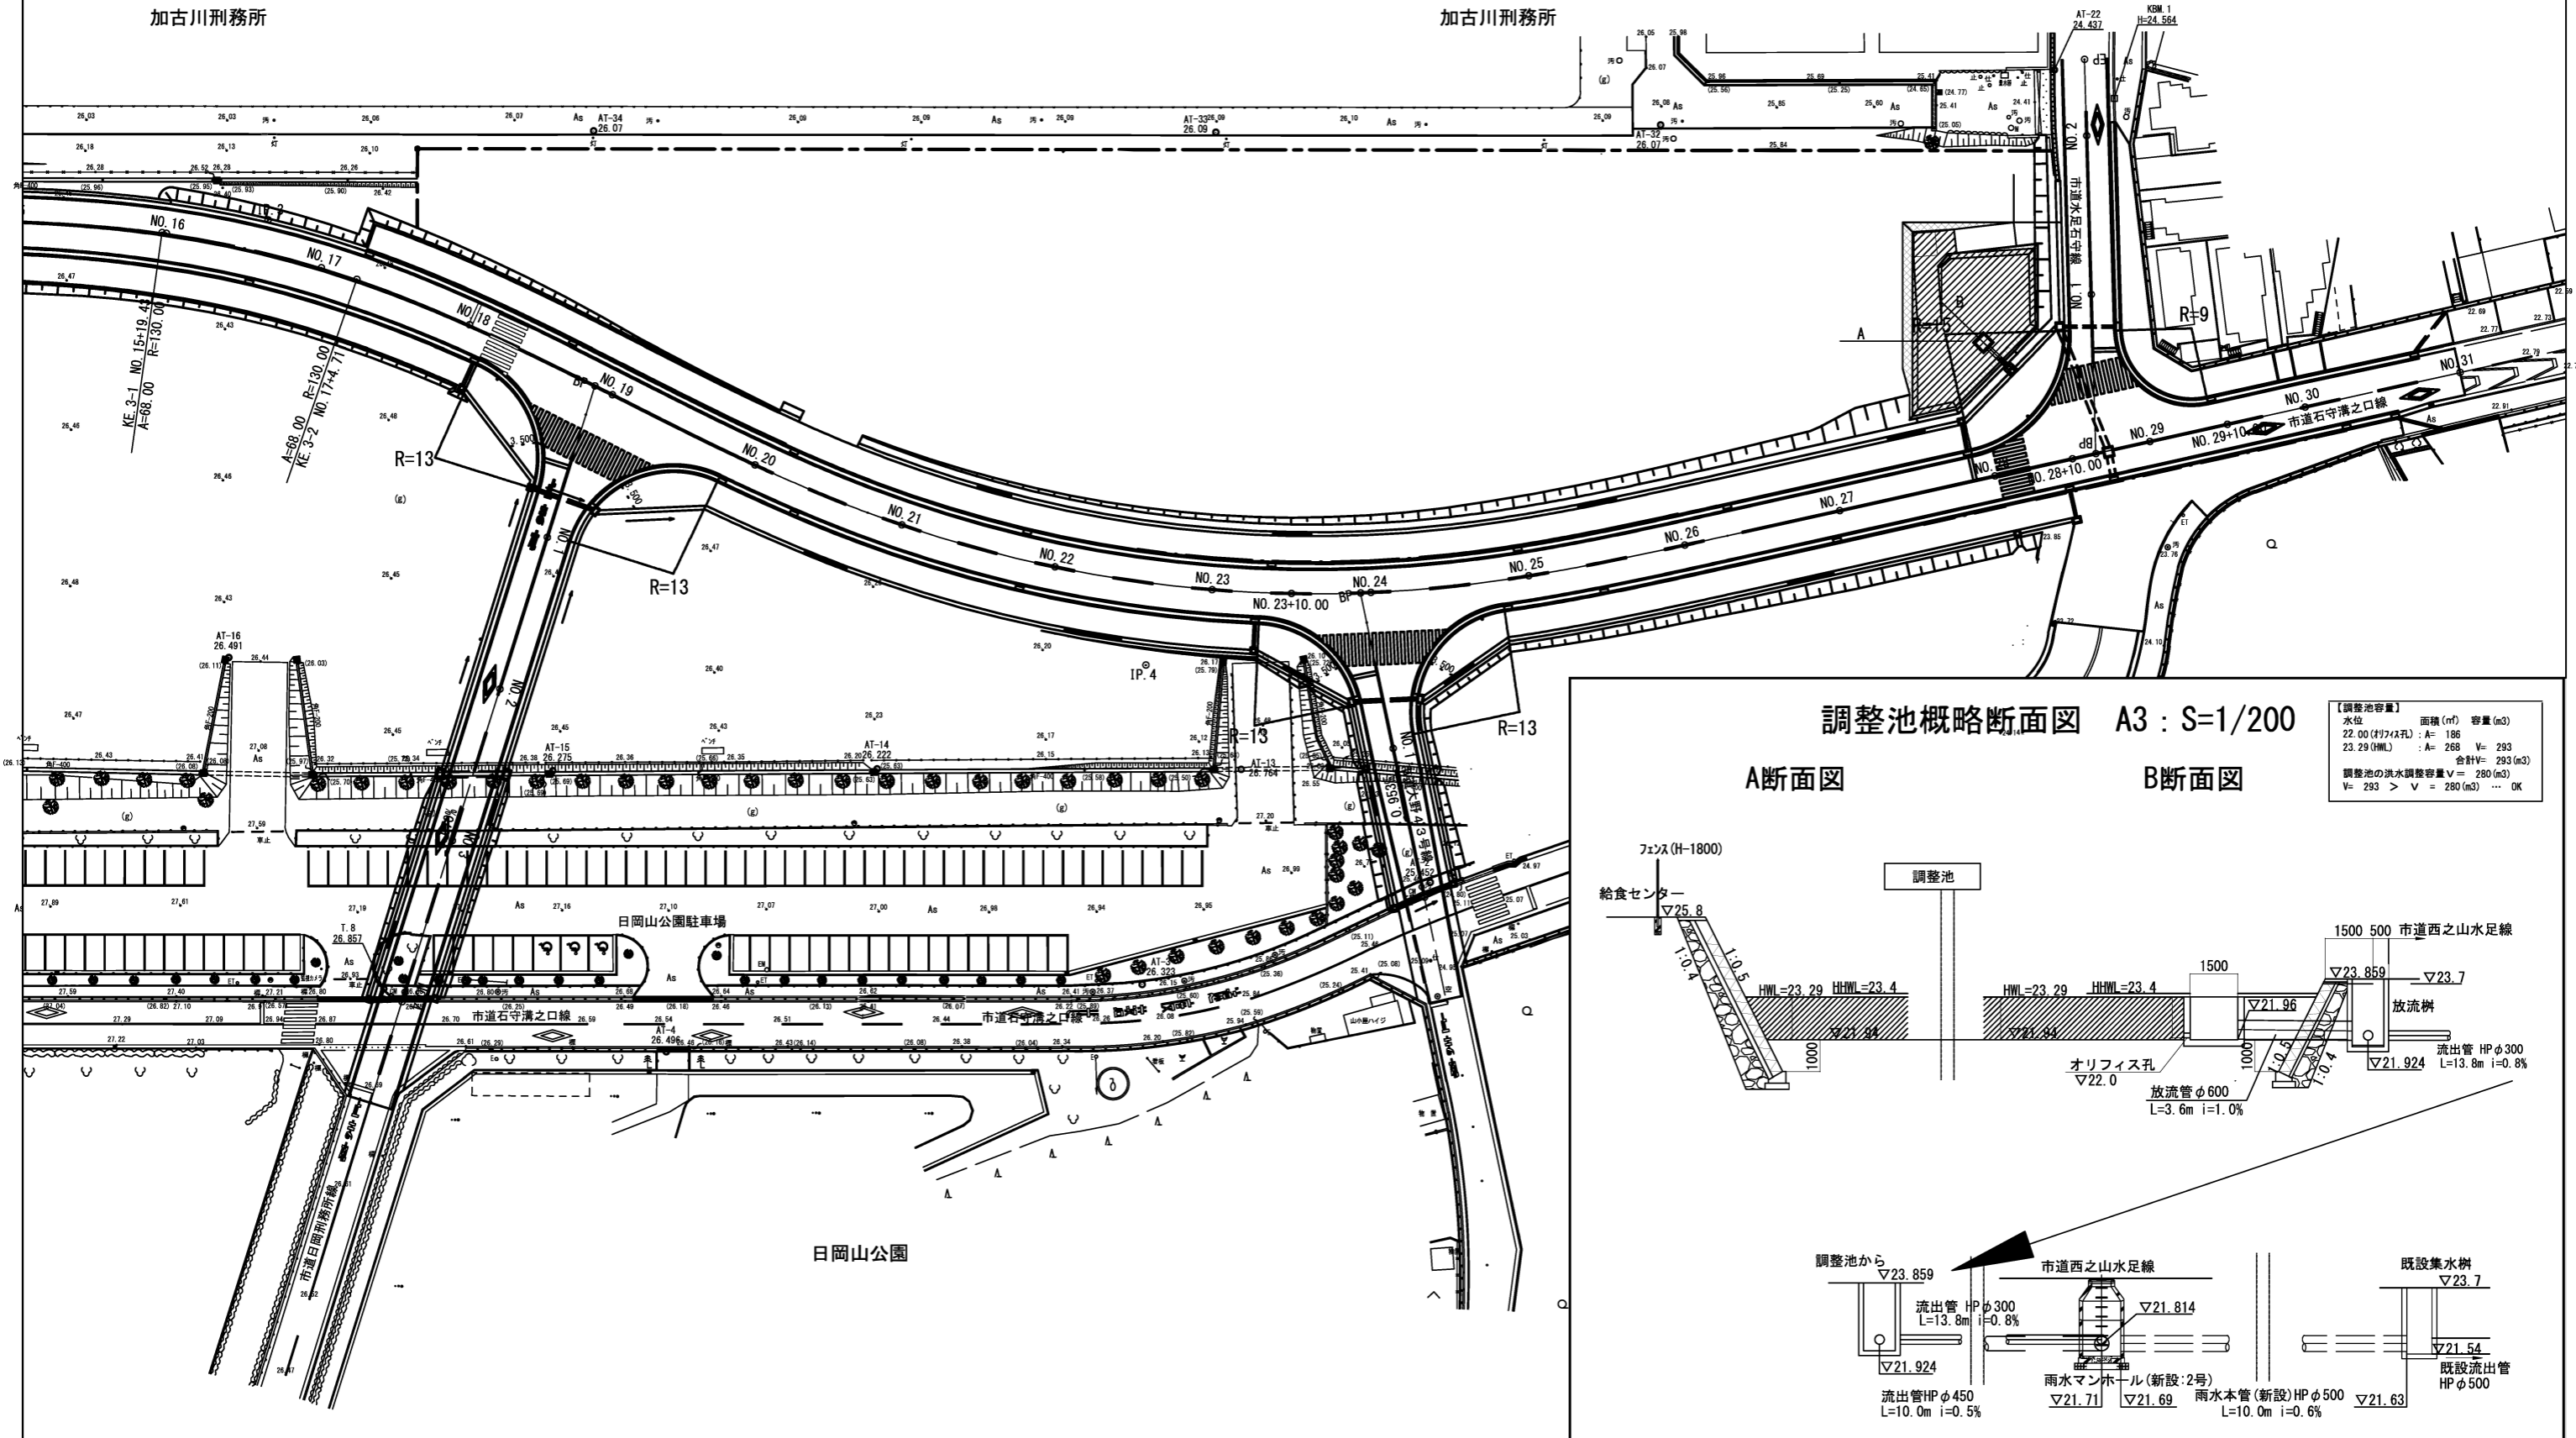


調整池概略断面図 A3 : S=1/200


A断面図

B断面図

【調整池容量】

水位	面積 (㎡)	容量 (m <sup>3</sup> )
22.00 (リライズ)	A = 186	V = 293
23.29 (HWL)	A = 268	合計V = 293 (m <sup>3</sup> )
調整池の洪水調整容量 V = 280 (m <sup>3</sup> )		
V = 293 > V = 280 (m <sup>3</sup> ) ... OK		

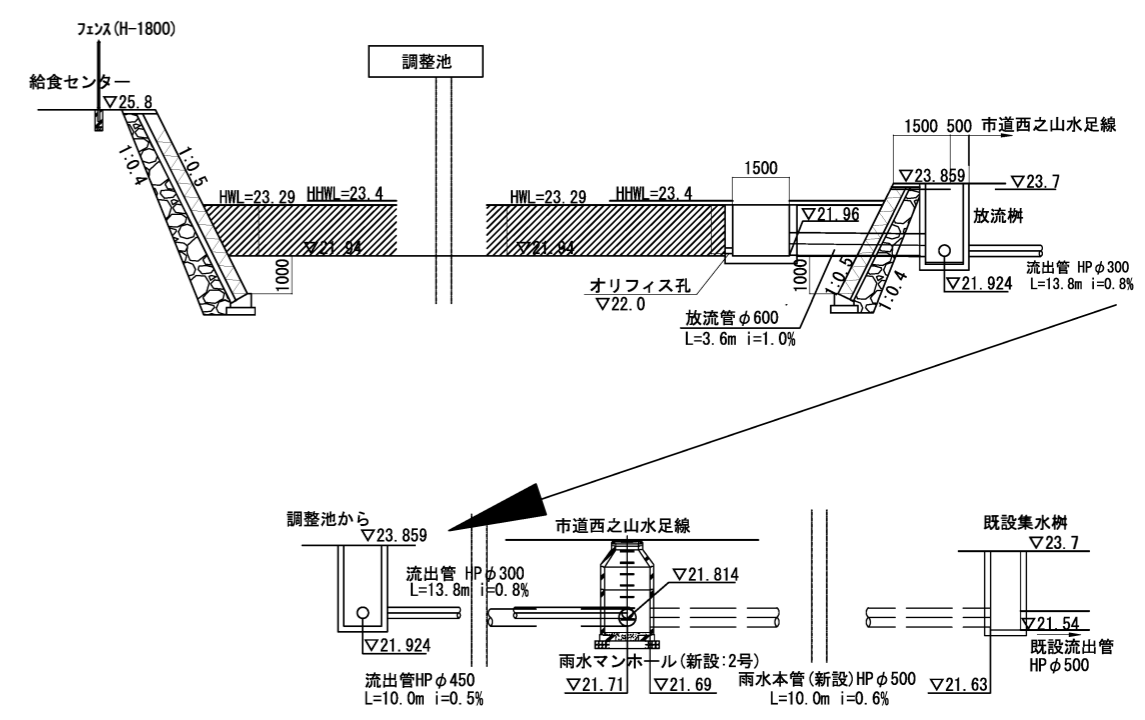


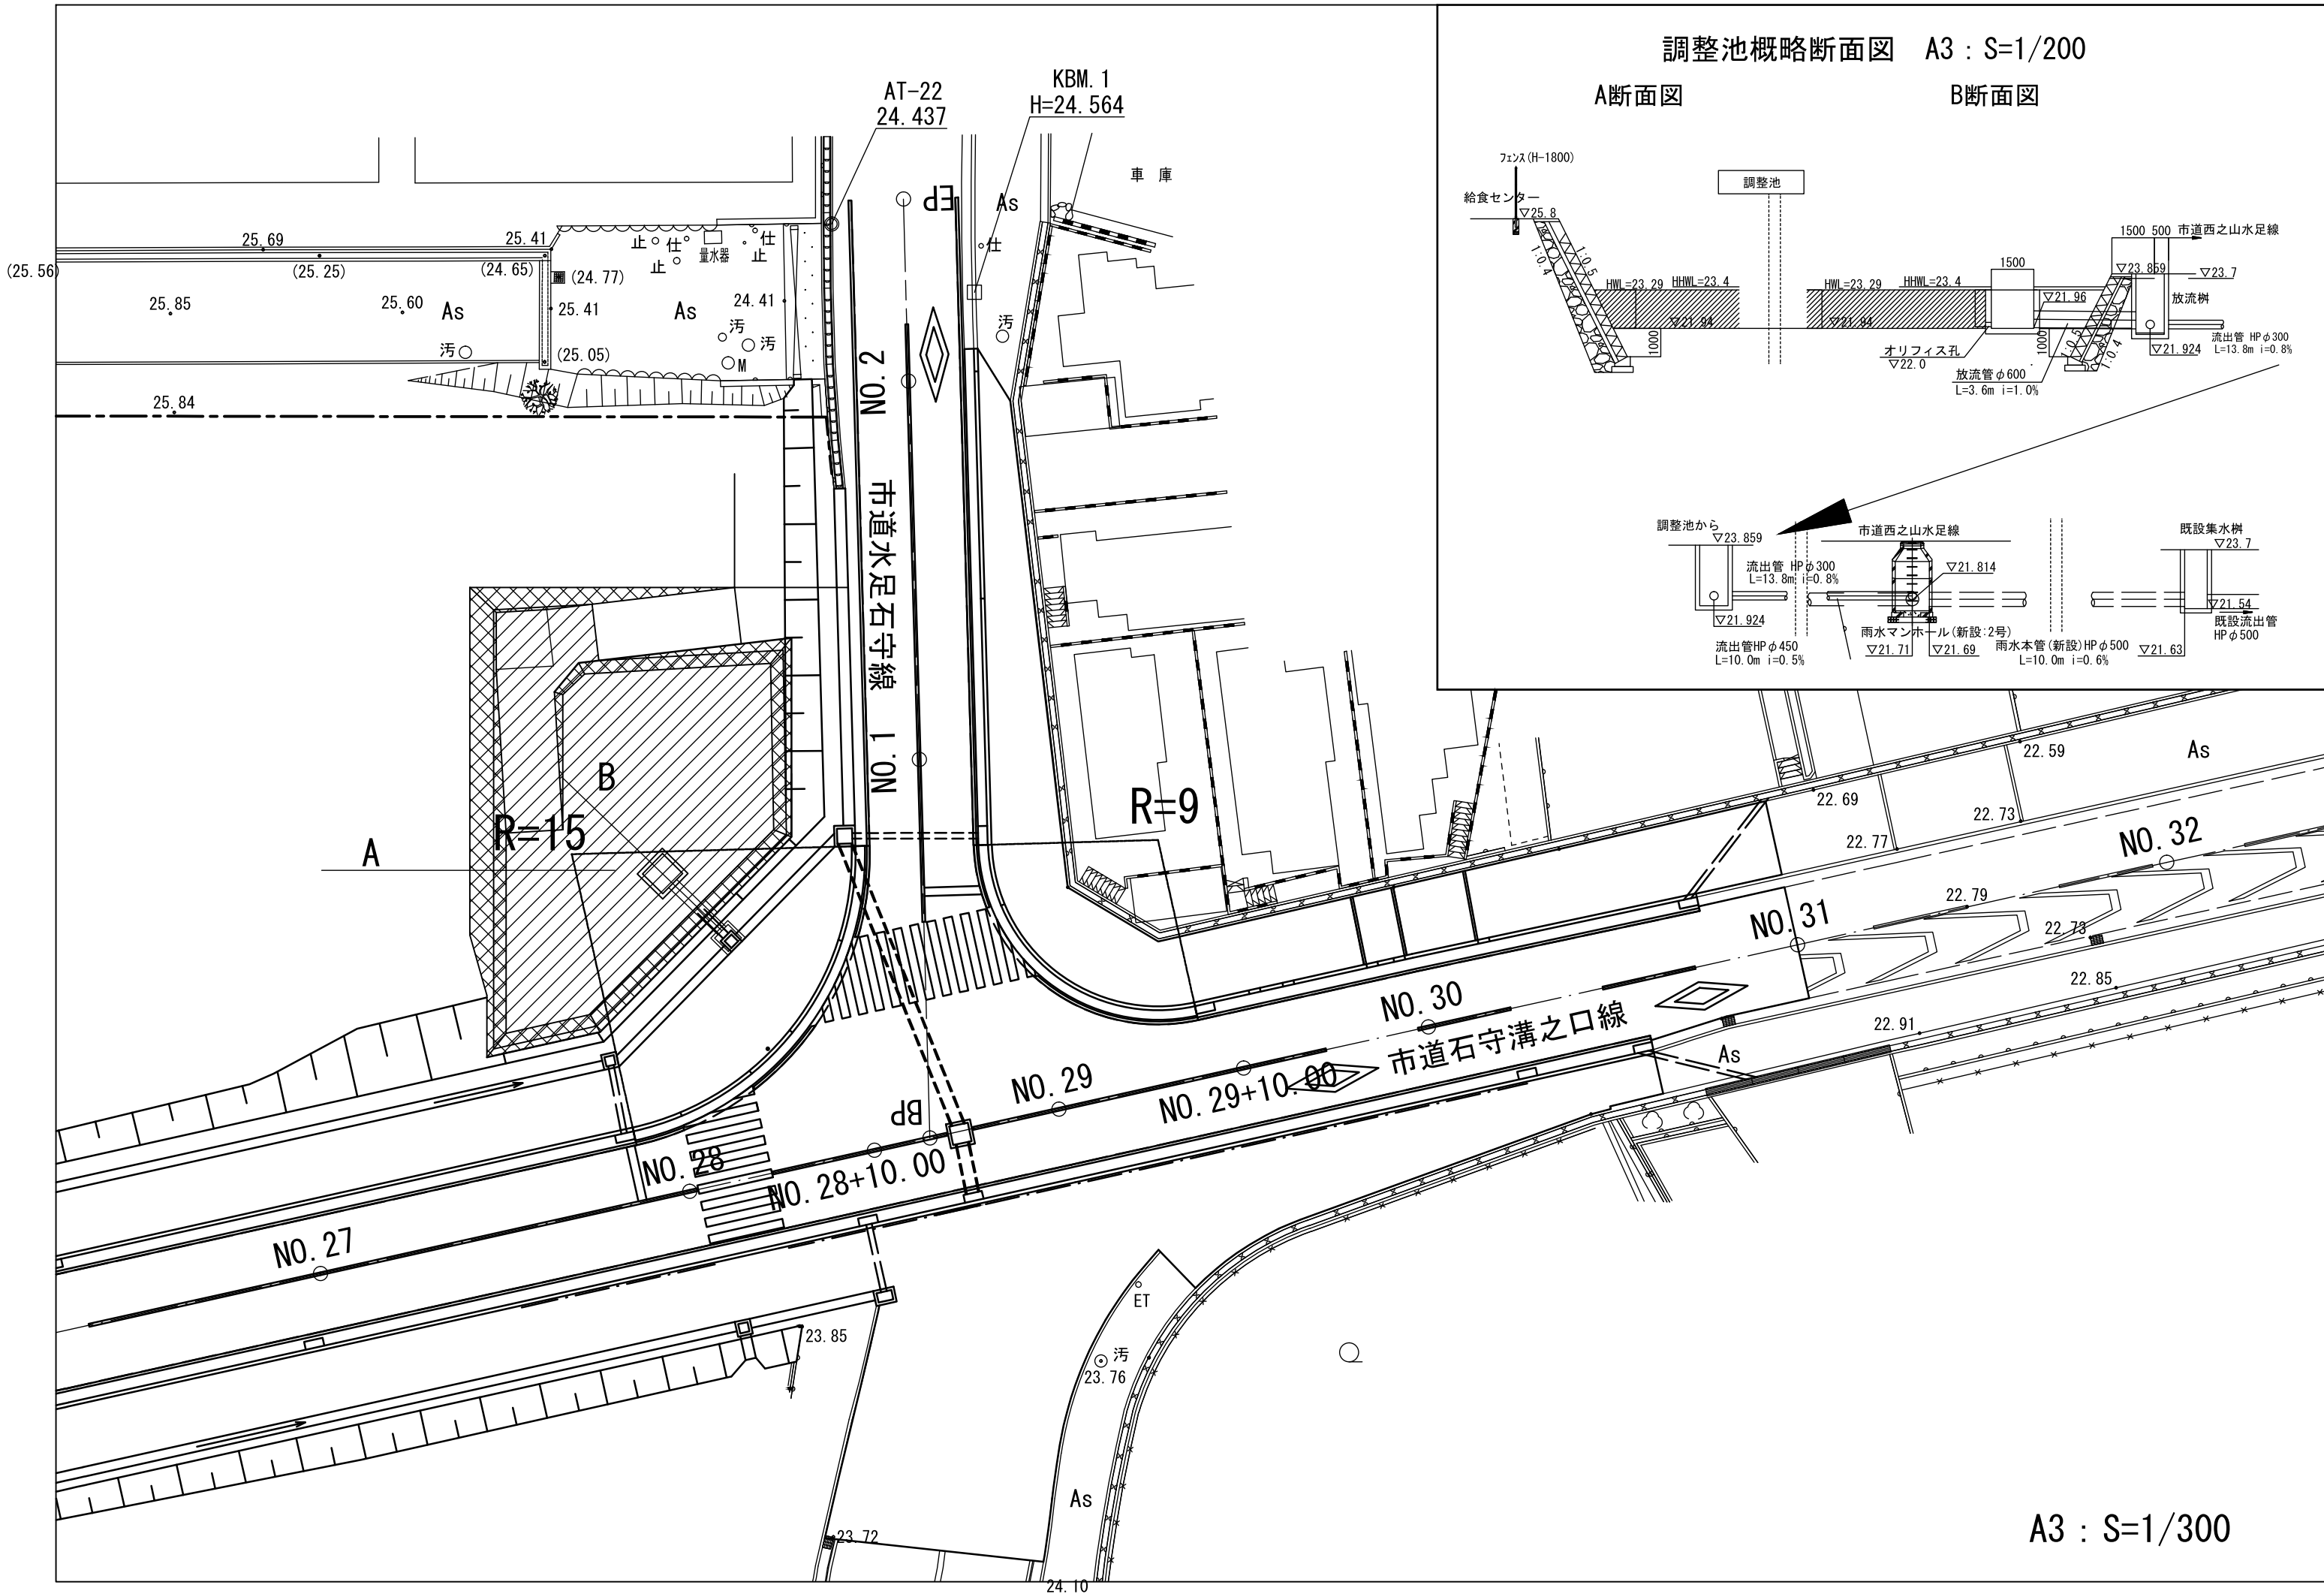

調整池概略断面図 A3 : S=1/200

A断面図

B断面図

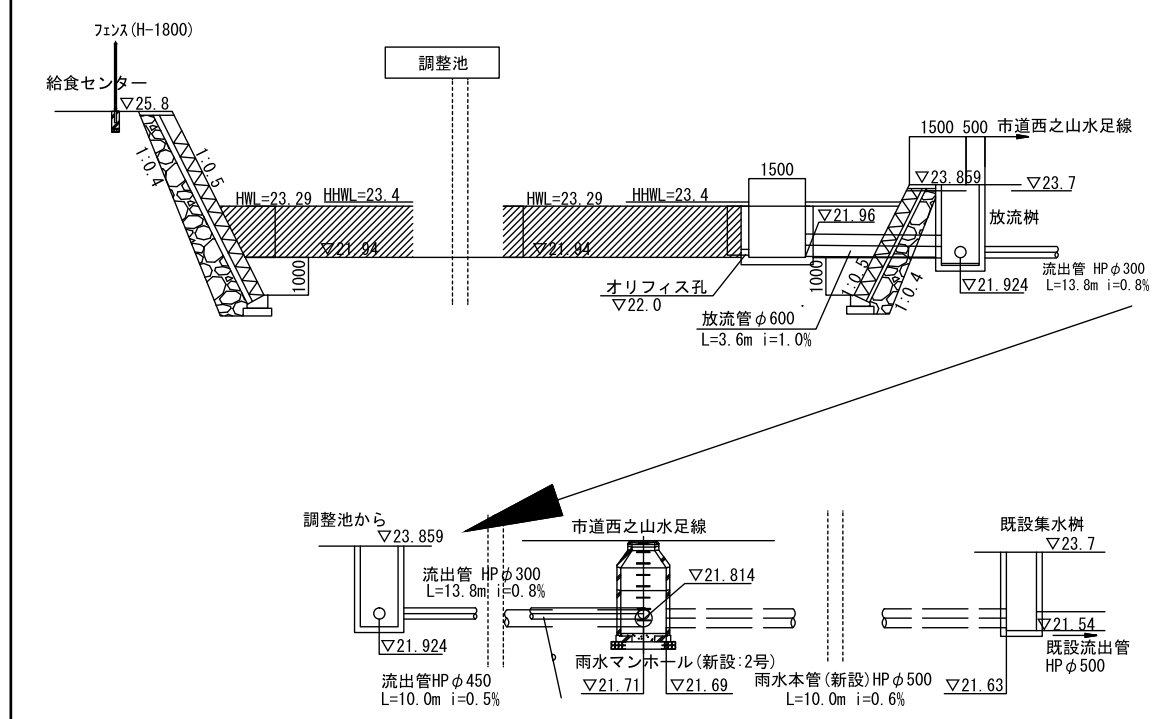

A3 : S=1/300